


APPROVED DOUBLE CHECK  
 BACKFLOW DEVICE MODEL 1015  
 WITH DETECTOR CHECK OR  
 APPROVED REDUCED PRESSURE  
 BACKFLOW DEVICE MODEL 1013  
 WITH DETECTOR CHECK

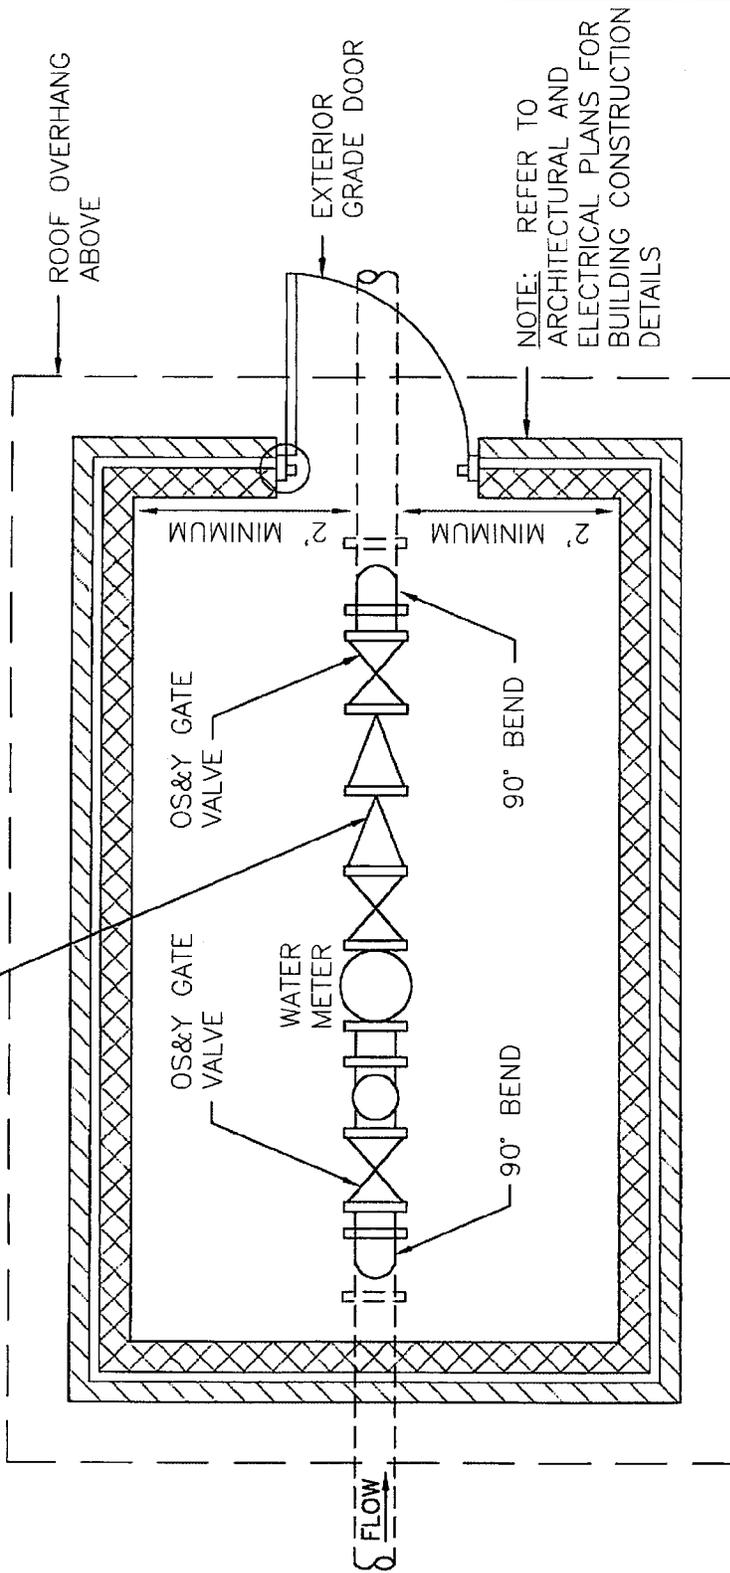

NOTE: REFER TO  
 ARCHITECTURAL AND  
 ELECTRICAL PLANS FOR  
 BUILDING CONSTRUCTION  
 DETAILS

APPROVED \_\_\_\_\_  
 \_\_\_\_\_  
 CITY ENGINEER  
 REVISED: 8/15/13

4", 6", 8" & 12"  
 RESIDENTIAL/COMMERCIAL  
 WATER METER/BACKFLOW  
 PREVENTER ENCLOSURE

CITY OF LANCASTER, OHIO  
 DEPARTMENT OF ENGINEERING  
 STANDARD  
 CONSTRUCTION DRAWING  
 DWG. BY: ...MAC...  
 CHK'D BY: .....  
 FILE NUMBER  
 W-27B