


User: boone Spec: PIRNIE STANDARD File: \\road\proj\0491A040\City of Lancaster\dwg\0491A040.DWG Scale: 1:1 Date: 06/29/2005 Time: 17:26 Layout: Figure 1

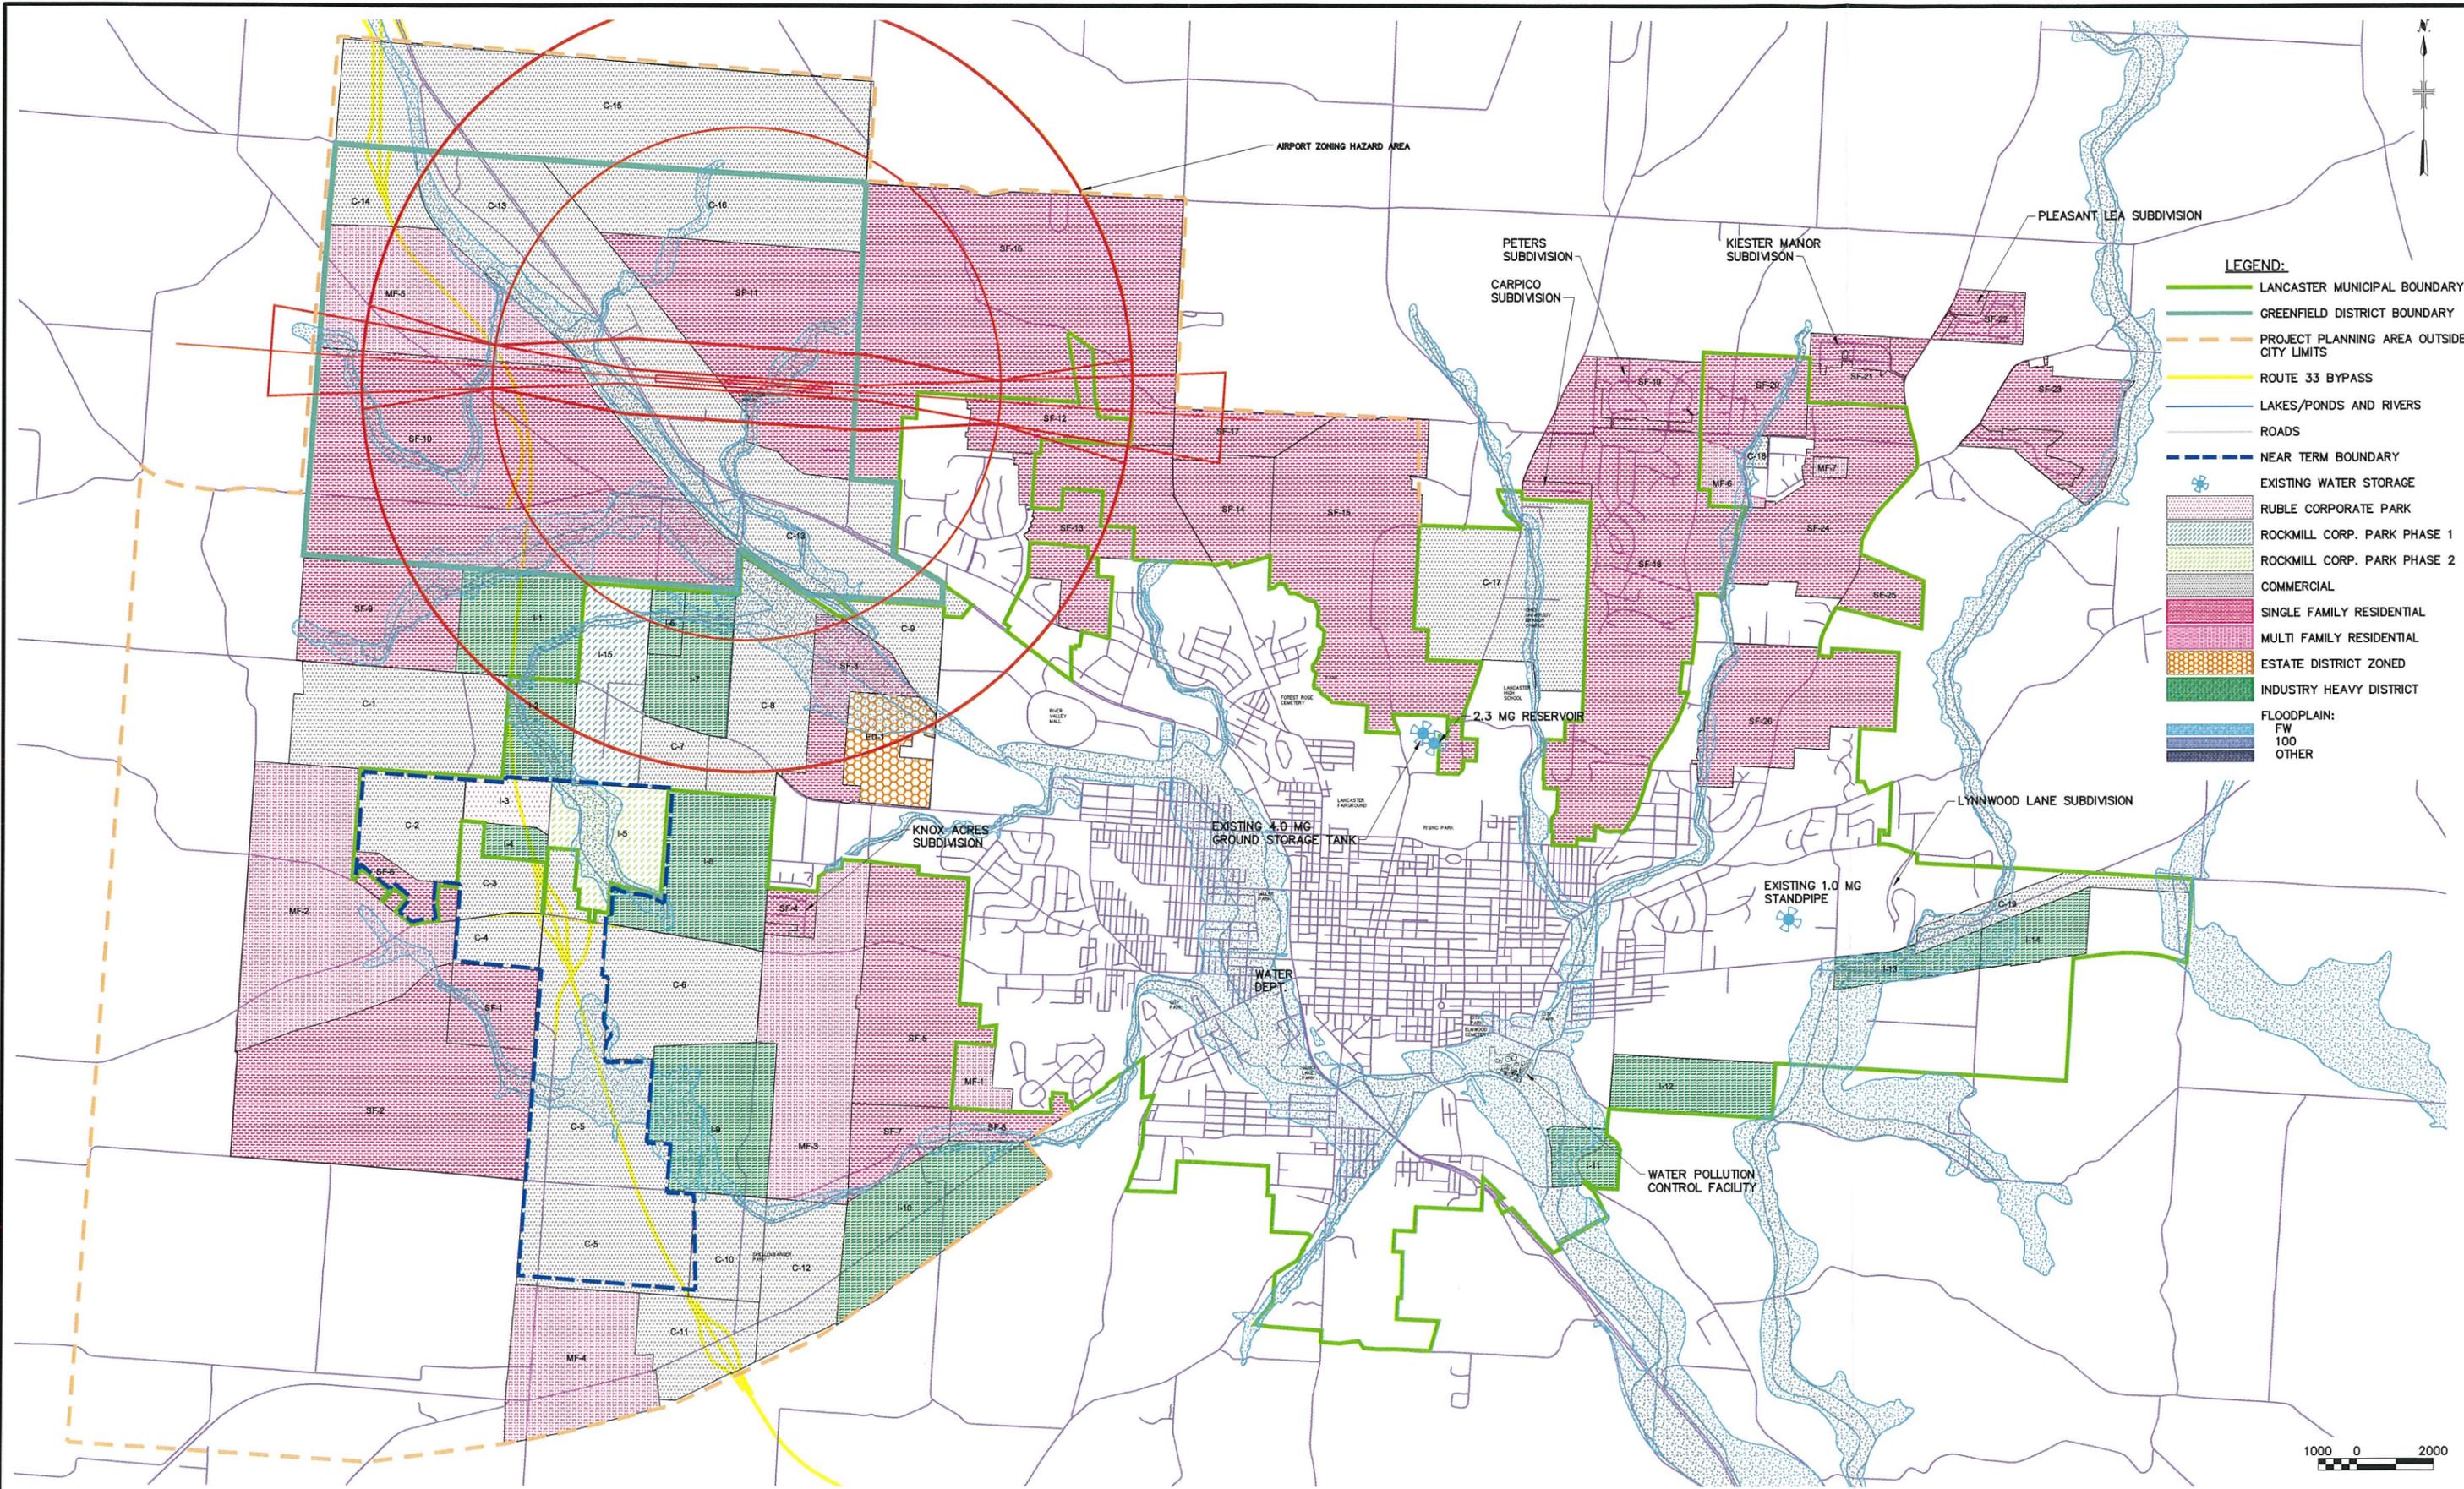

**MALCOLM
PIRNIE**

REVISIONS			
NO.	BY	DATE	REMARKS

DES _____
DWN FGS
CKD _____

CITY OF LANCASTER
LANCASTER, OHIO
**WATER AND WASTEWATER
IMPROVEMENTS MASTER PLAN**

MASTER PLAN PLANNING AREA

COPYRIGHT © 2005
MALCOLM PIRNIE, INC.
DATE APRIL, 2005
FIGURE 1-1
CAD REF. NO. 0491A040