


User: boone Spec: PIRNIE STANDARD File: I:\road\proj\0491039\City of Lancaster\dwg\Addendum LTOP\FIG_4-1.DWG Scale: 1:1 Date: 05/05/2005 Time: 04:47 Layout: Model

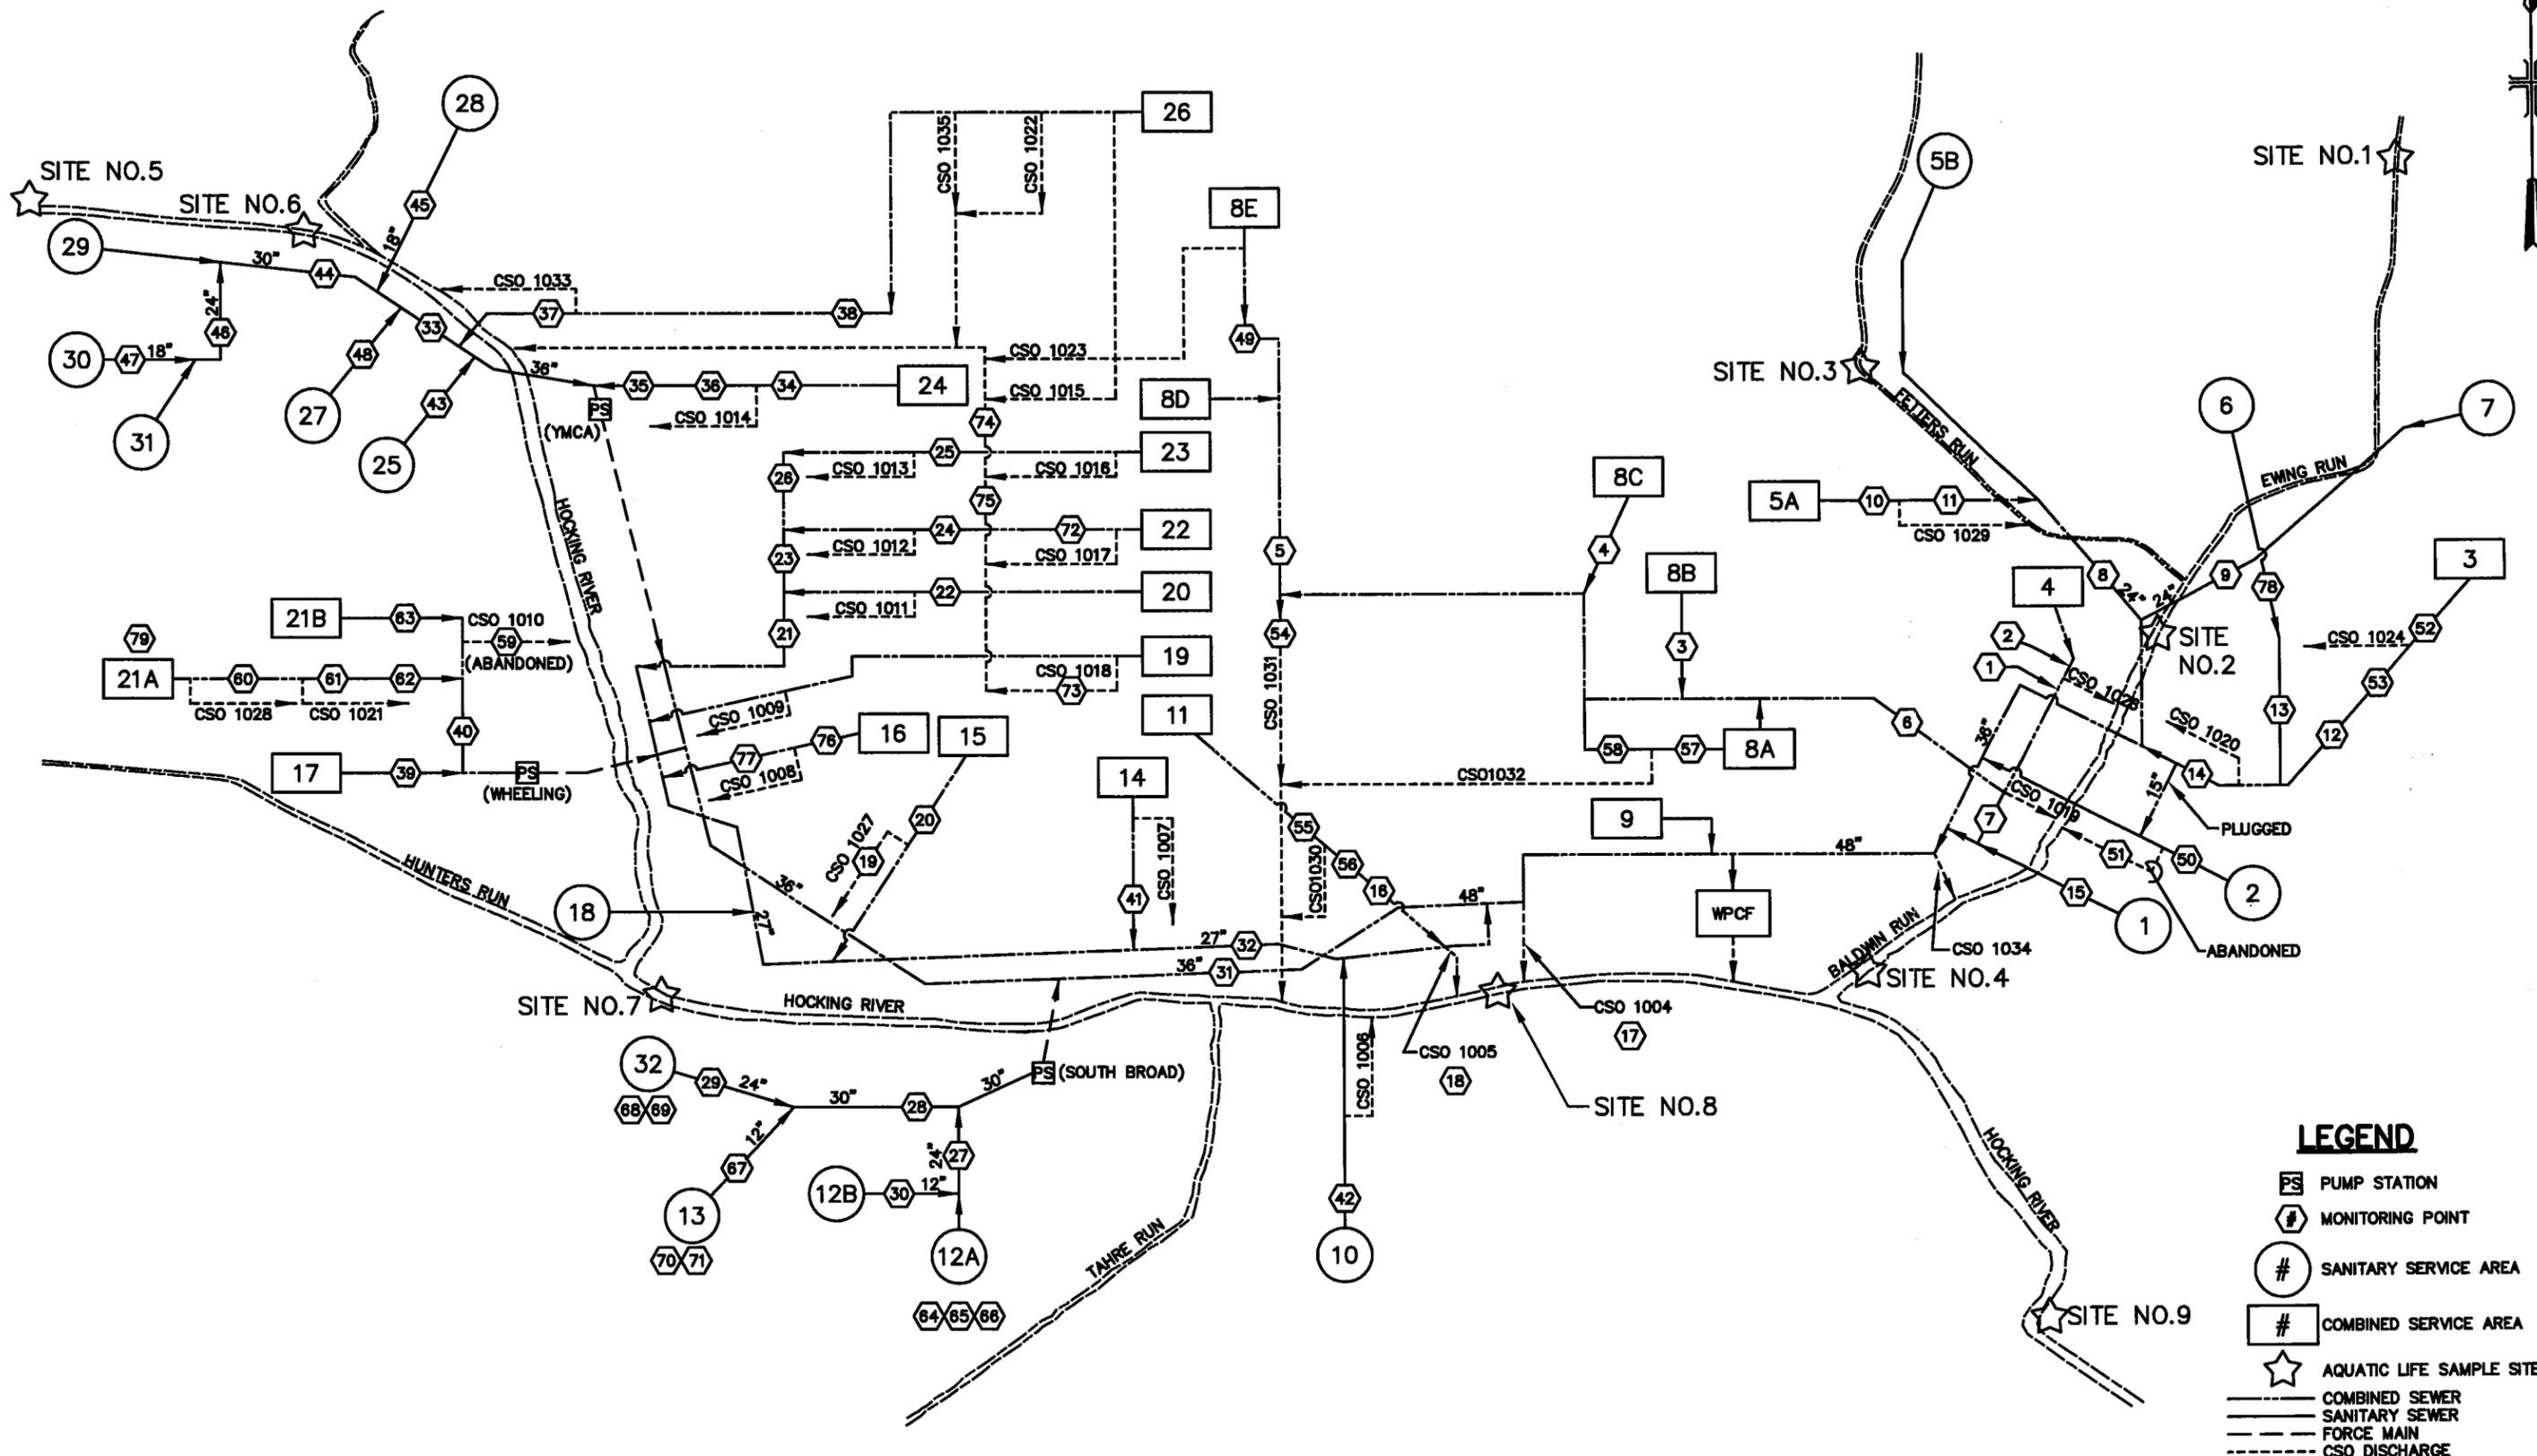

CITY OF LANCASTER, OHIO
 WATER AND WASTEWATER IMPROVEMENTS MASTER PLAN
EXISTING WASTEWATER SYSTEM SCHEMATIC

COPYRIGHT © 2005
MALCOLM PIRNIE, INC.

FIGURE 4-1