


User:boone Spec:PIRNE STANDARD File:\jacob\proj\0491038\City of Lancaster\City of Lancaster_7_27_04\0491038_A.DWG Scale:1:1 Date:05/24/2005 Time:00:31 Layout:Alt 1A (1a)

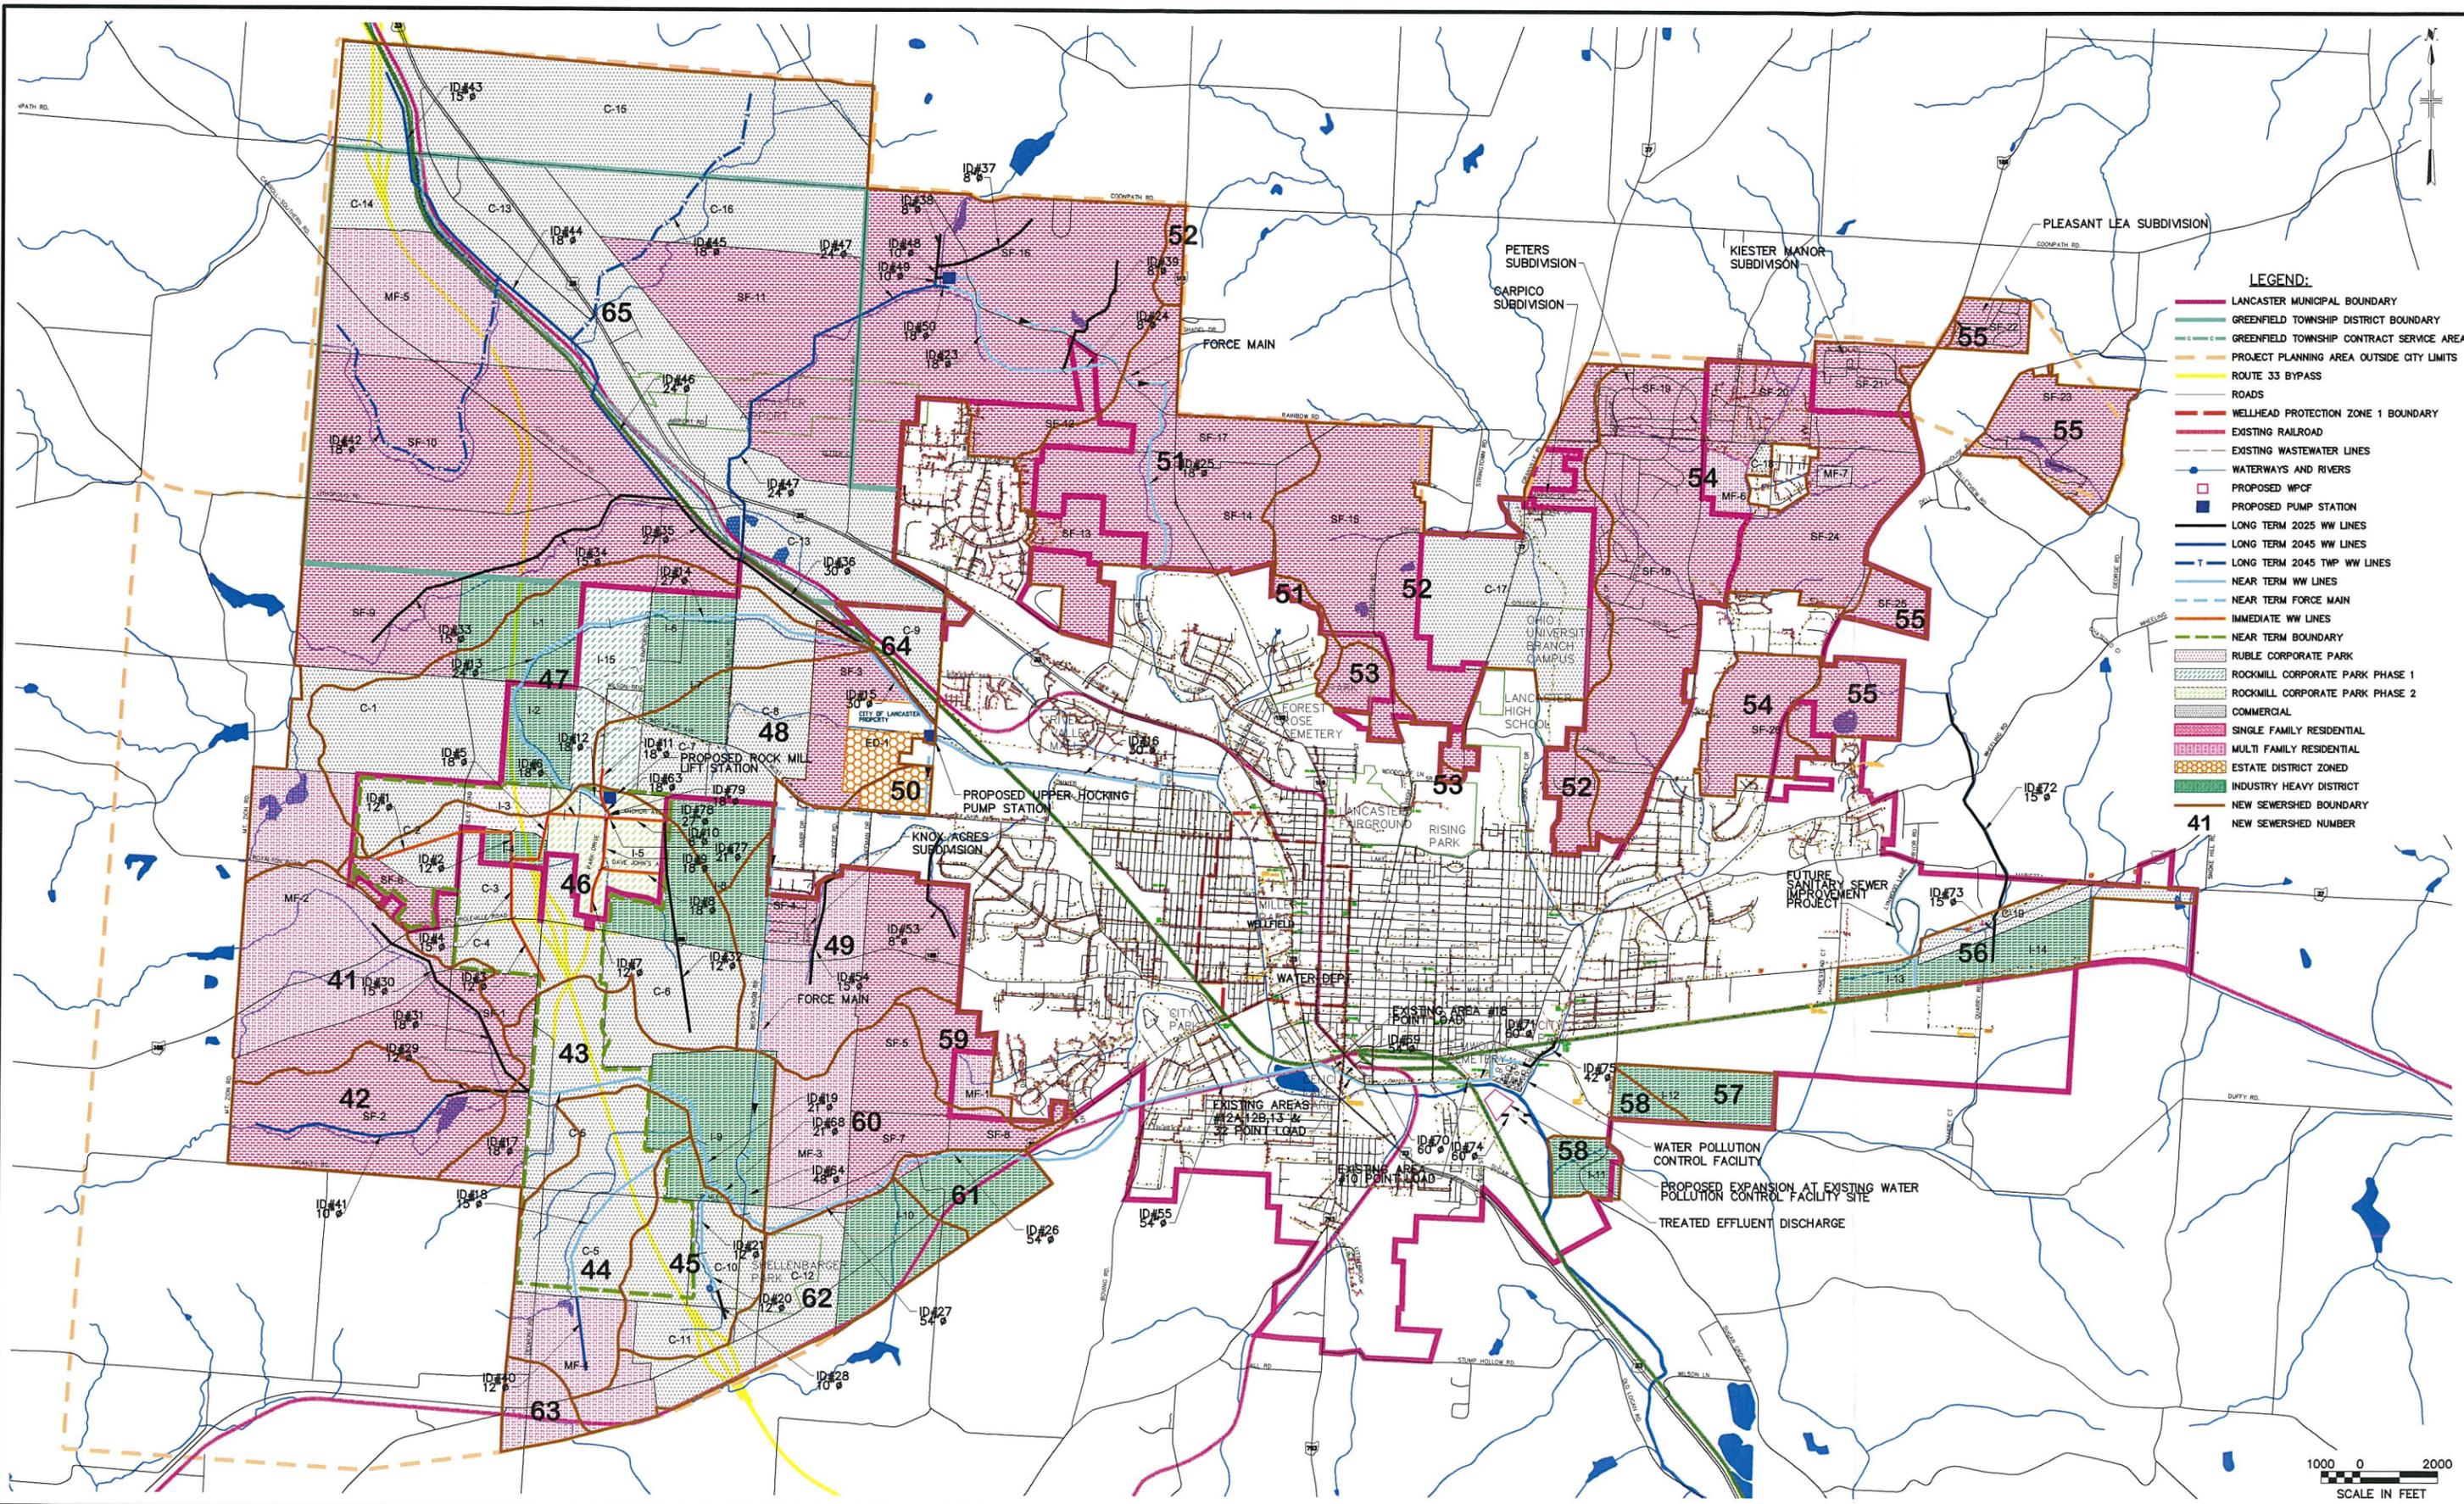

REVISIONS			
NO.	BY	DATE	REMARKS

DES: _____
 DWN: FGS
 CDD: _____

CITY OF LANCASTER
 LANCASTER, OHIO
**WATER AND WASTEWATER
 IMPROVEMENTS MASTER PLAN**

NO NEW SATELLITE PLANT
**ALTERNATIVE 1.A.(1).a
 WASTEWATER NEEDS**

COPYRIGHT © 2005
 MALCOLM PIRNIE, INC.
 DATE: JUNE, 2005
FIGURE 4-8
 CAD REF. NO. 0491A036