


User: boone Spec: PIRNIE STANDARD File: I:\acad\proj\0491038\City of Lancaster\City of Lancaster\_7\_27\_04\0491038\_A.DWG Scale: 1:1 Date: 05/24/2005 Time: 00:40 Layout: Alt. 4A(2) Job: 4A(2) 4A(3) Job

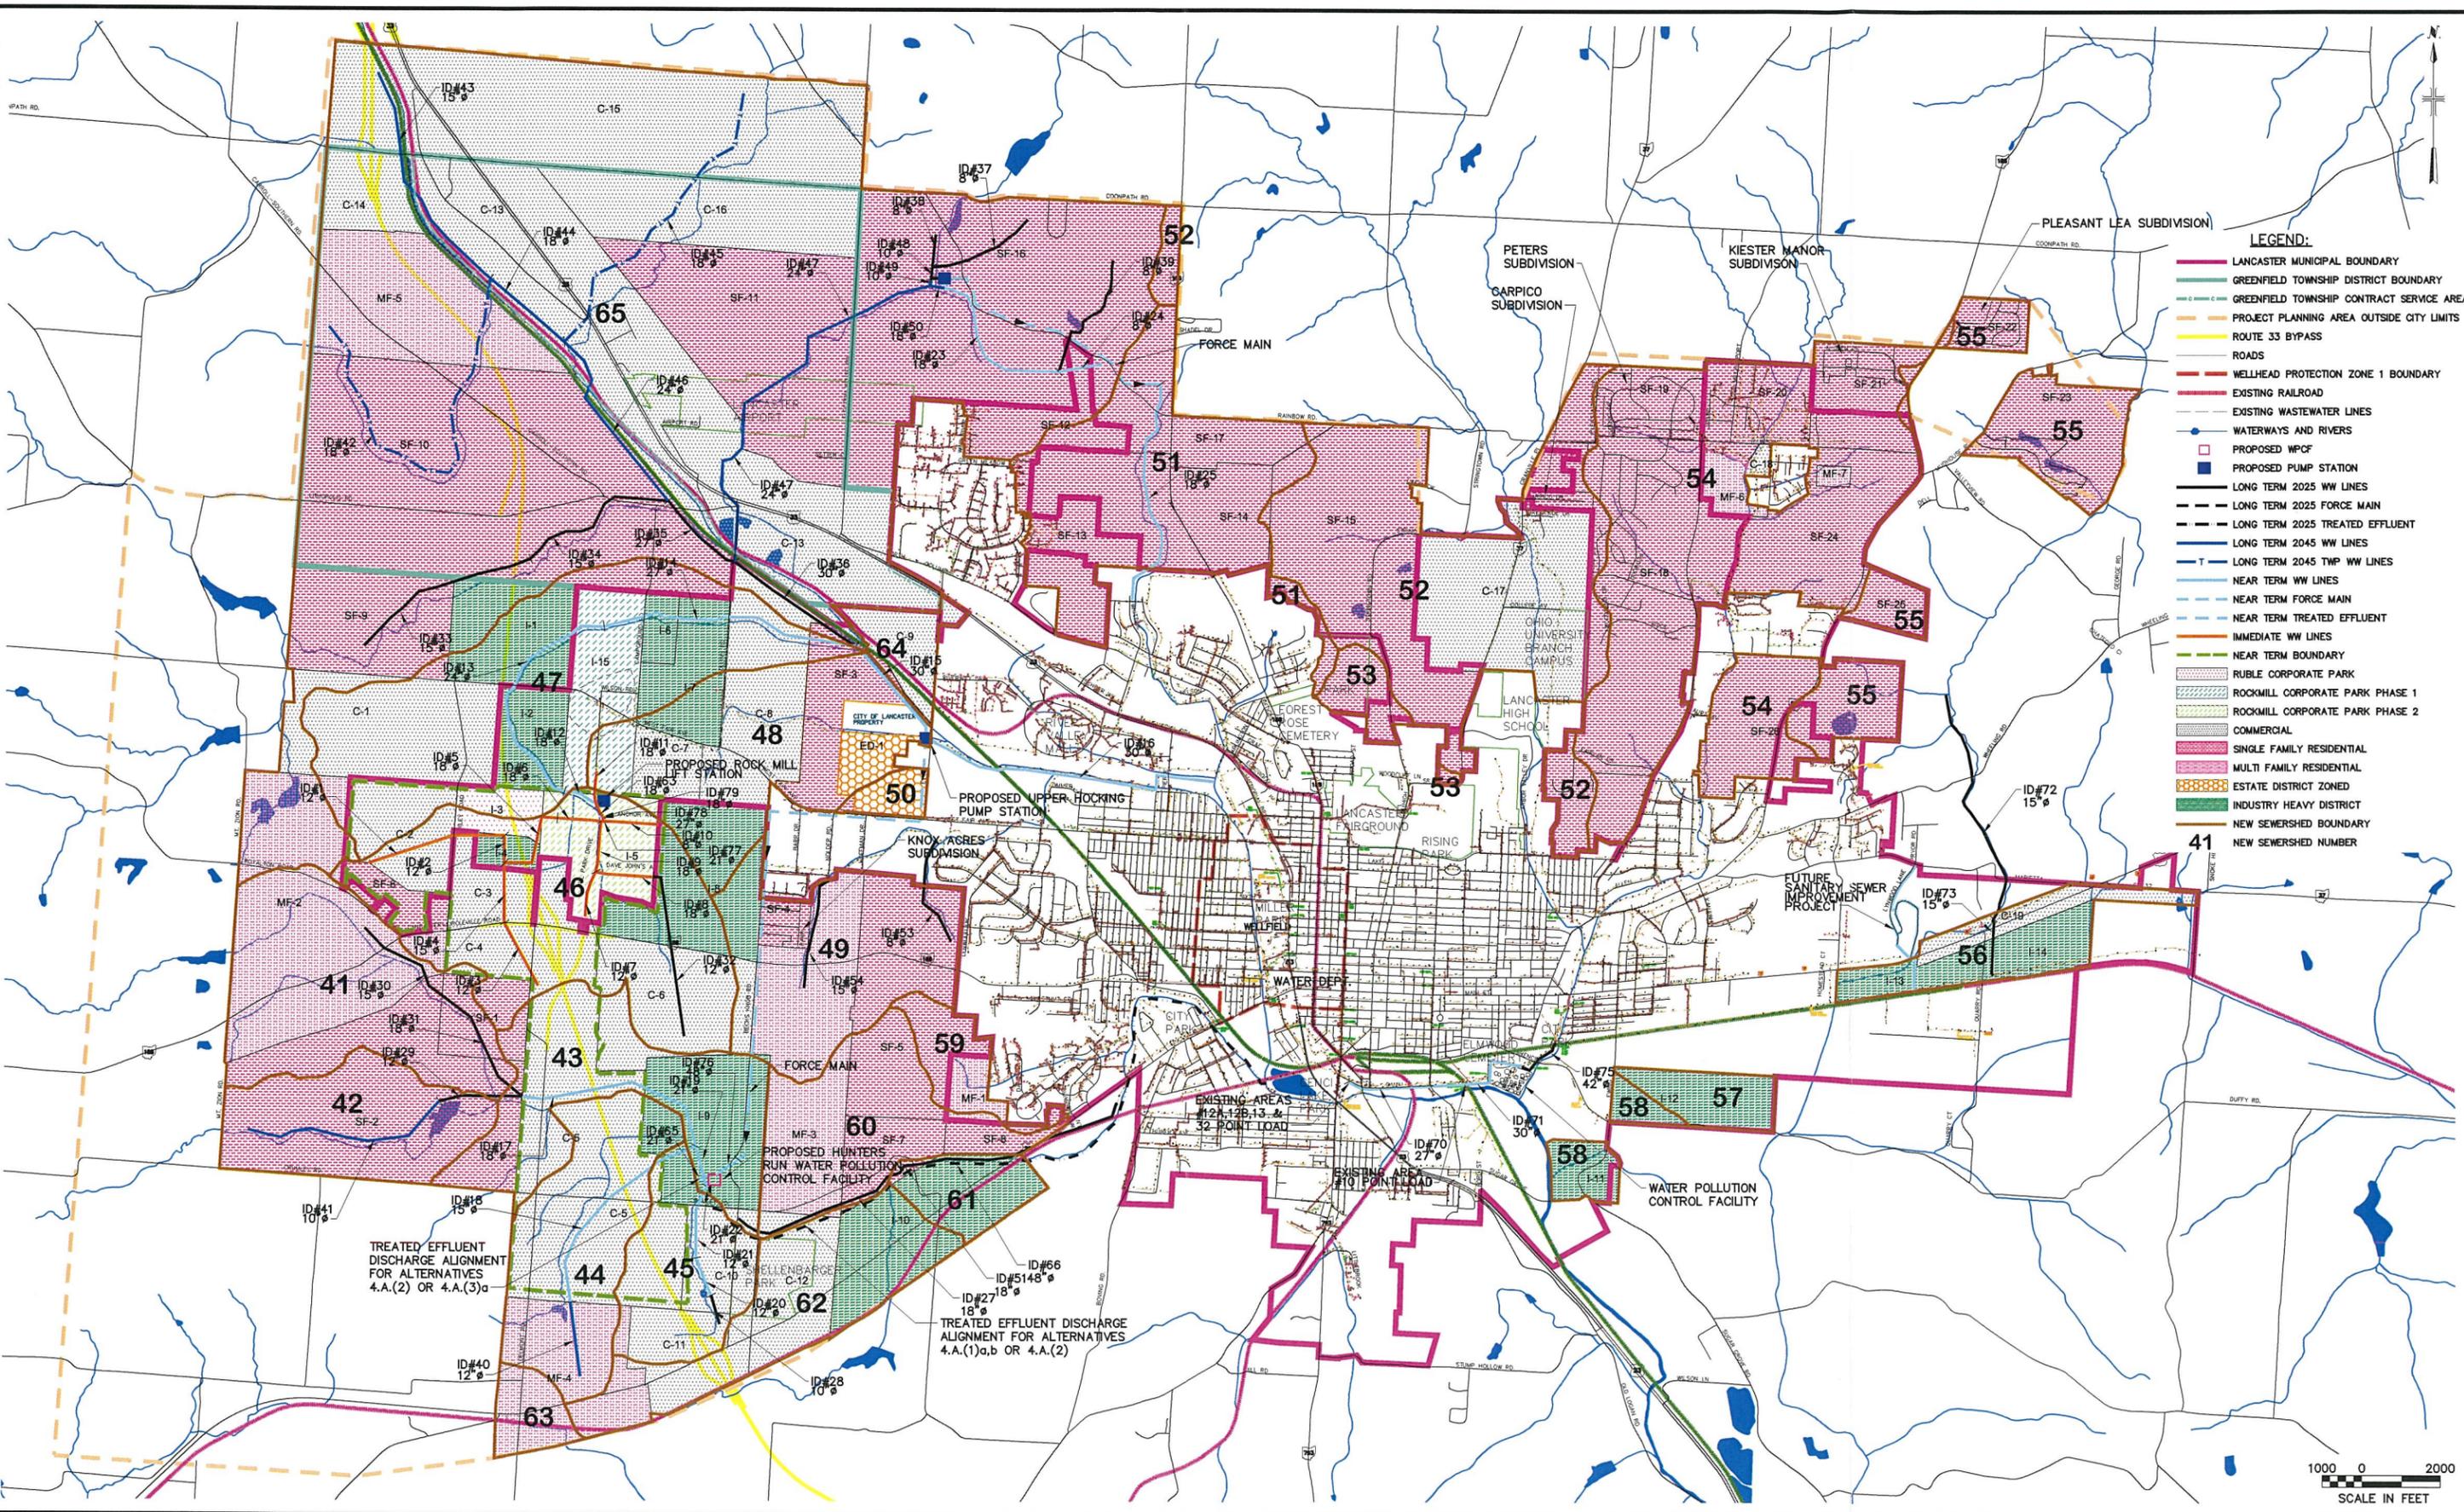

REVISIONS			
NO.	BY	DATE	REMARKS

DES: \_\_\_\_\_  
 DWN: FGS  
 CKD: \_\_\_\_\_

CITY OF LANCASTER  
 LANCASTER, OHIO  
**WATER AND WASTEWATER  
 IMPROVEMENTS MASTER PLAN**

NEW HUNTERS RUN WATER POLLUTION  
 CONTROL FACILITY  
**ALTERNATIVE 4.A.(1).a,b; 4.A.(2);  
 4.A.(3),a,b WASTEWATER NEEDS**

COPYRIGHT © 2005  
 MALCOLM PIRNIE, INC.  
 DATE: JUNE, 2005  
 FIGURE 4-11  
 CAD REF. NO. 0491A039