


User: boone Spec: PIRNIE STANDARD File: I:\vacad\proj\0491038\City of Lancaster\Ww\Addendum LTCP\VIC\_2-2.DWG Scale: 1:1 Date: 03/01/2005 Time: 01:11 Layout: Model

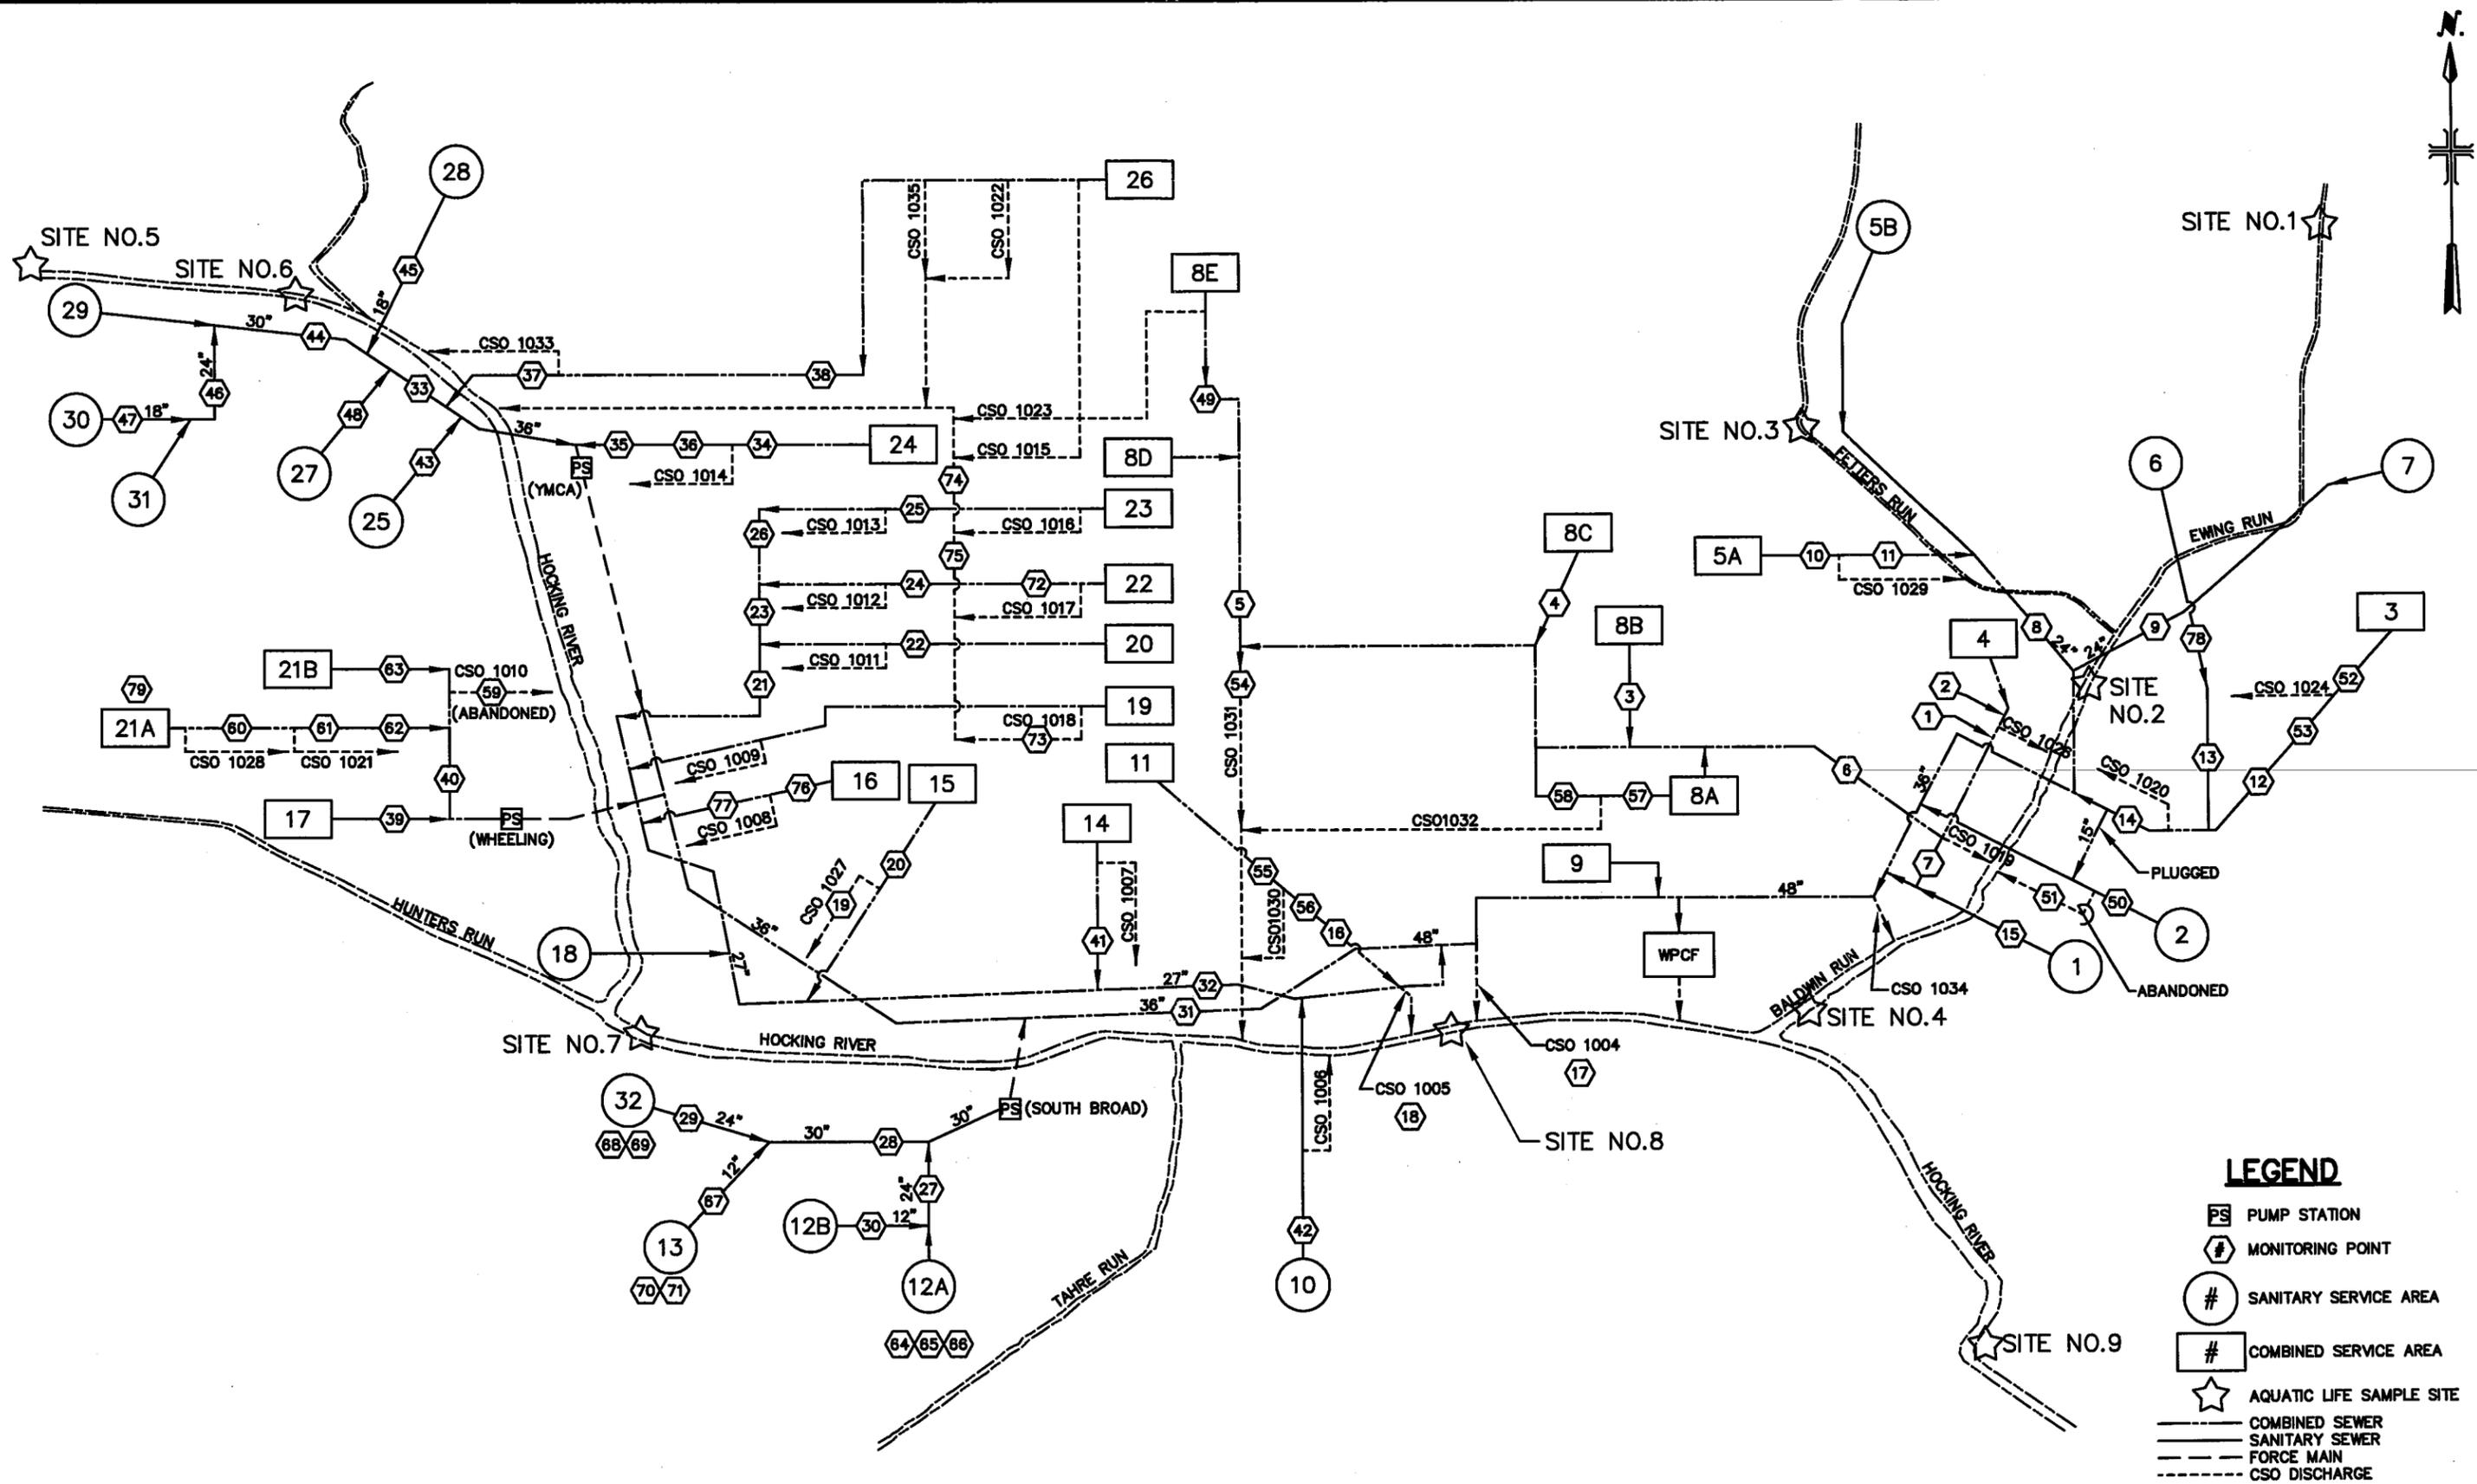

**LEGEND**

- PS PUMP STATION
- # MONITORING POINT
- # SANITARY SERVICE AREA
- # COMBINED SERVICE AREA
- ☆ AQUATIC LIFE SAMPLE SITE
- COMBINED SEWER
- SANITARY SEWER
- FORCE MAIN
- CSO DISCHARGE



**CITY OF LANCASTER, OHIO**  
**LONG TERM CONTROL PLAN - ADDENDUM**  
**EXISTING WASTEWATER SYSTEM SCHEMATIC**

COPYRIGHT © 2005  
 MALCOLM PIRNIE, INC.

FIGURE 2-2