


User: boone Spec: PIRNIE STANDARD File: \\cadd\proj\0491A038\City of Lancaster\City of Lancaster\0491A038\_A.DWG Scale: 1:1 Date: 02/27/2005 Time: 15:17 Layout: fig 2-8

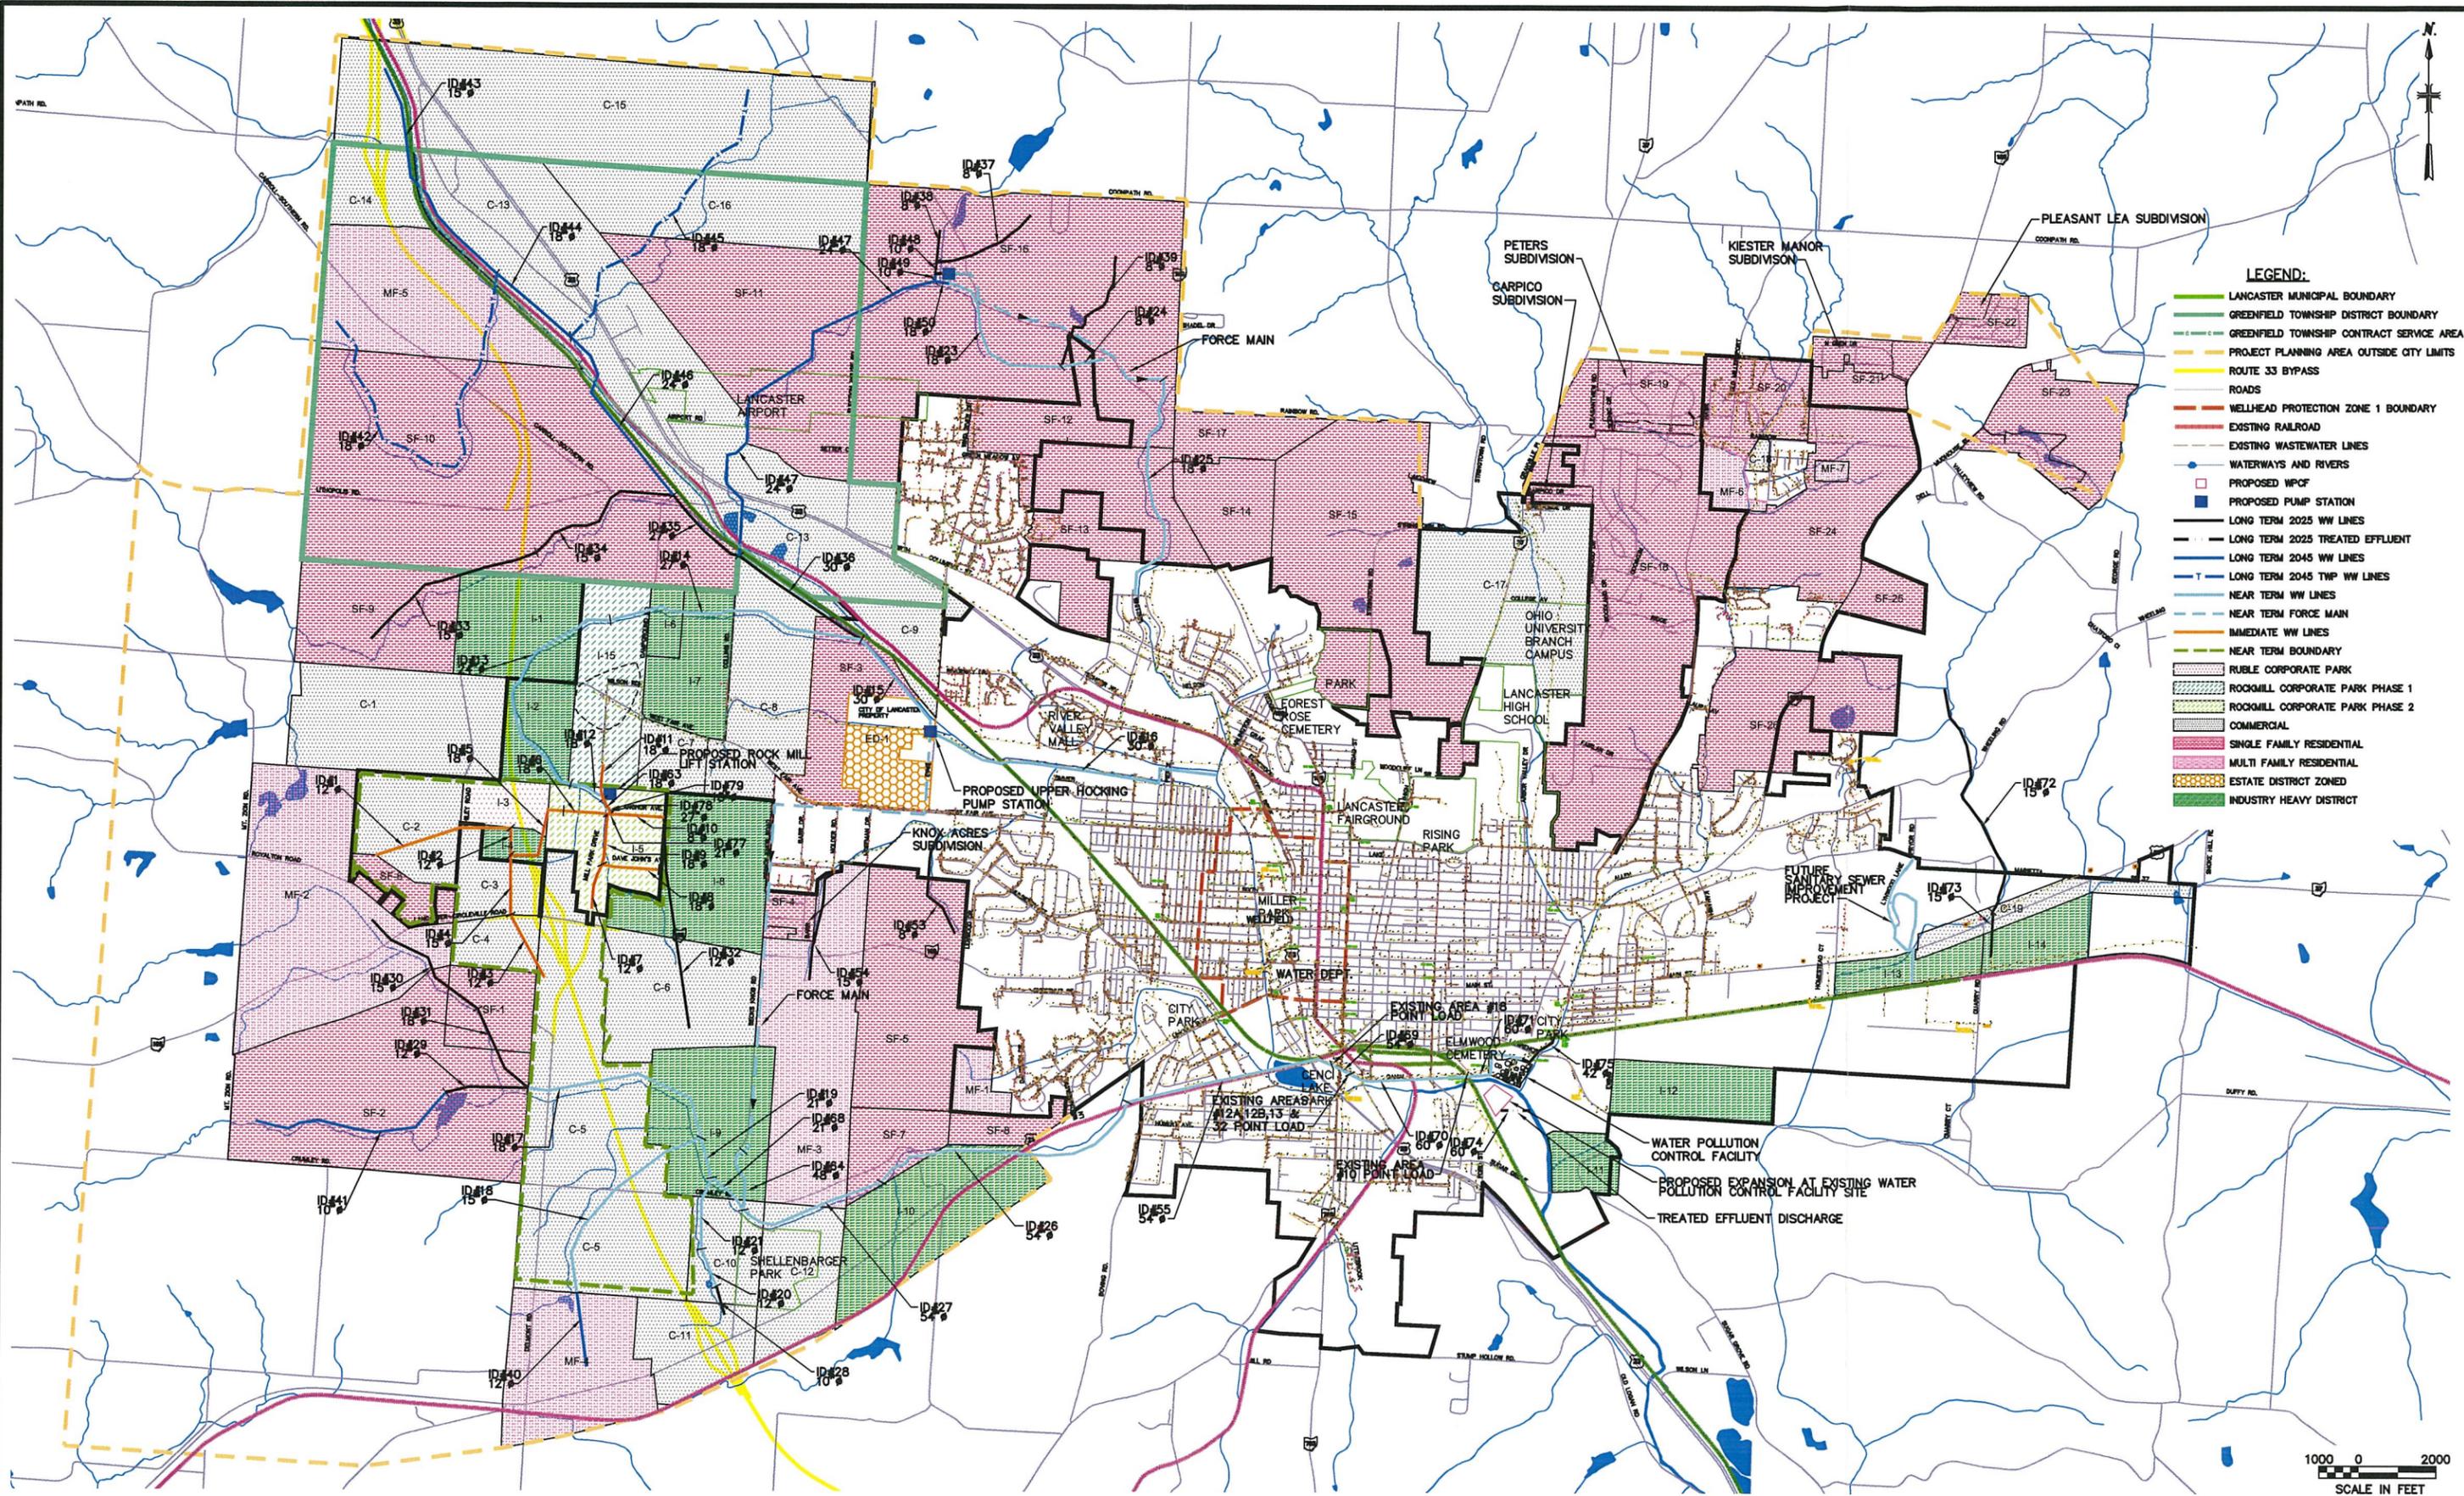

**MALCOLM  
PIRNIE**

REVISIONS			
NO.	BY	DATE	REMARKS

**CITY OF LANCASTER  
LANCASTER, OHIO  
LONG TERM CONTROL PLAN  
ADDENDUM**

**NO NEW SATELLITE PLANT  
ALTERNATIVE 1.A.(1).a  
WASTEWATER NEEDS**

COPYRIGHT © 2005  
MALCOLM PIRNIE, INC.  
DATE MARCH, 2005  
**FIGURE 2-8**  
CAD REF. NO. 0491A038