


User: boone Spec: PIRNIE STANDARD File: T:\0491038\CADD\WTP\0491038\_901.DWG Scale: 1:1 Date: 03/01/2005 Time: 00:46 Layout: Layout1

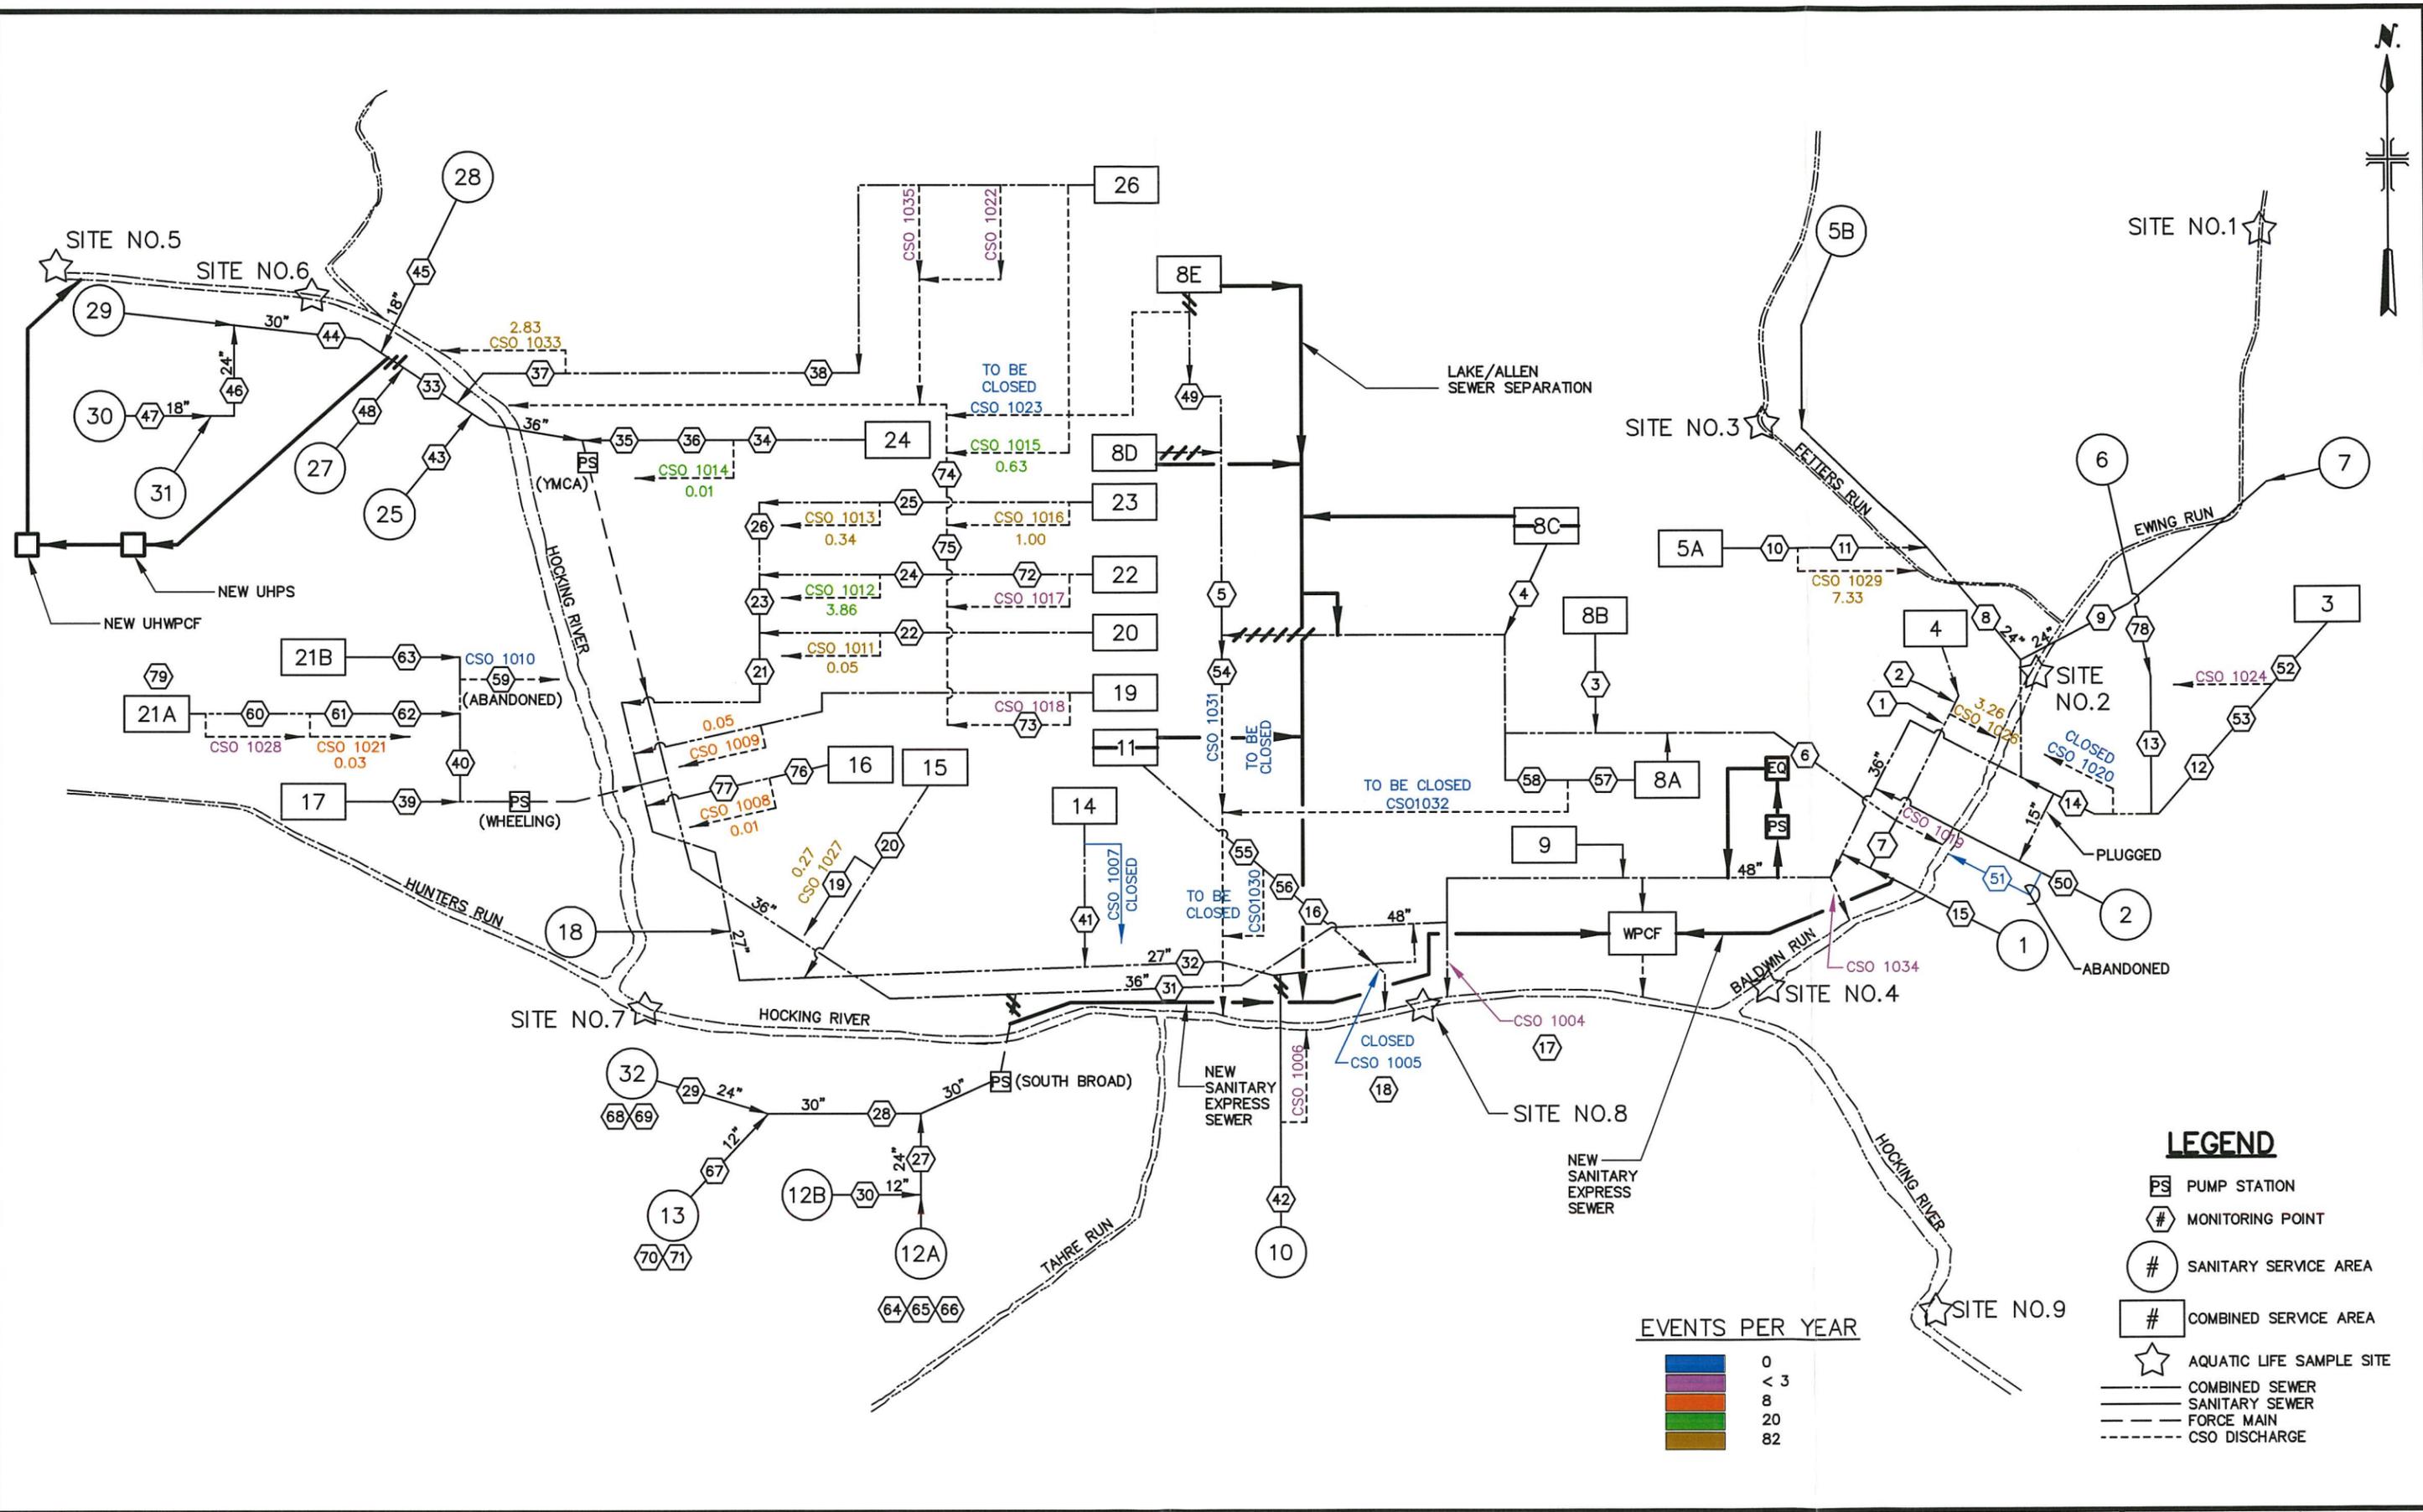

**LEGEND**

- PUMP STATION
- MONITORING POINT
- SANITARY SERVICE AREA
- COMBINED SERVICE AREA
- AQUATIC LIFE SAMPLE SITE
- COMBINED SEWER
- SANITARY SEWER
- FORCE MAIN
- CSO DISCHARGE

**EVENTS PER YEAR**

Blue	0
Purple	< 3
Orange	8
Green	20
Brown	82



**CITY OF LANCASTER, OHIO  
 LONG TERM CONTROL PLAN – ADDENDUM  
 WASTEWATER SYSTEM SCHEMATIC W/ IMPLEMENTATION OF ALTERNATIVE 1**

Copyright © 2005  
MALCOLM PIRNIE, INC.

FIGURE 4-1