

- DRIVE LEGEND**
- ① 609 PCC CURBING
 - ② 608 PCC SIDEWALK
 - ③ 452 PCC DRIVE
 - ④ 310 GRANULAR BED COURSE

NOTE:


1. WHERE WIDTH 'W' SHALL BE 10' MINIMUM WITH A MAXIMUM WIDTH NOT TO EXCEED 20', UNLESS APPROVED ALTERNATE BY CITY ENGINEER.
2. SEE STD. CONST. DWG. P-20 FOR NOTES ON DRIVE APPROACH.

APPROVED 7-18-19
Mitch Holub
 CITY ENGINEER
 REVISED: 18 JUL 19

RESIDENTIAL
 DRIVE APPROACH
 FOR CURBED STREETS

CITY OF LANCASTER, OHIO
 DEPARTMENT OF ENGINEERING
 STANDARD
 CONSTRUCTION DRAWING
 DWG. BY:DDK.....
 CHK'D BY:MN.....
 FILE NUMBER
P-21 1 of 2

EXAMPLE SITE LAYOUT FOR RESIDENTIAL DRIVEWAY

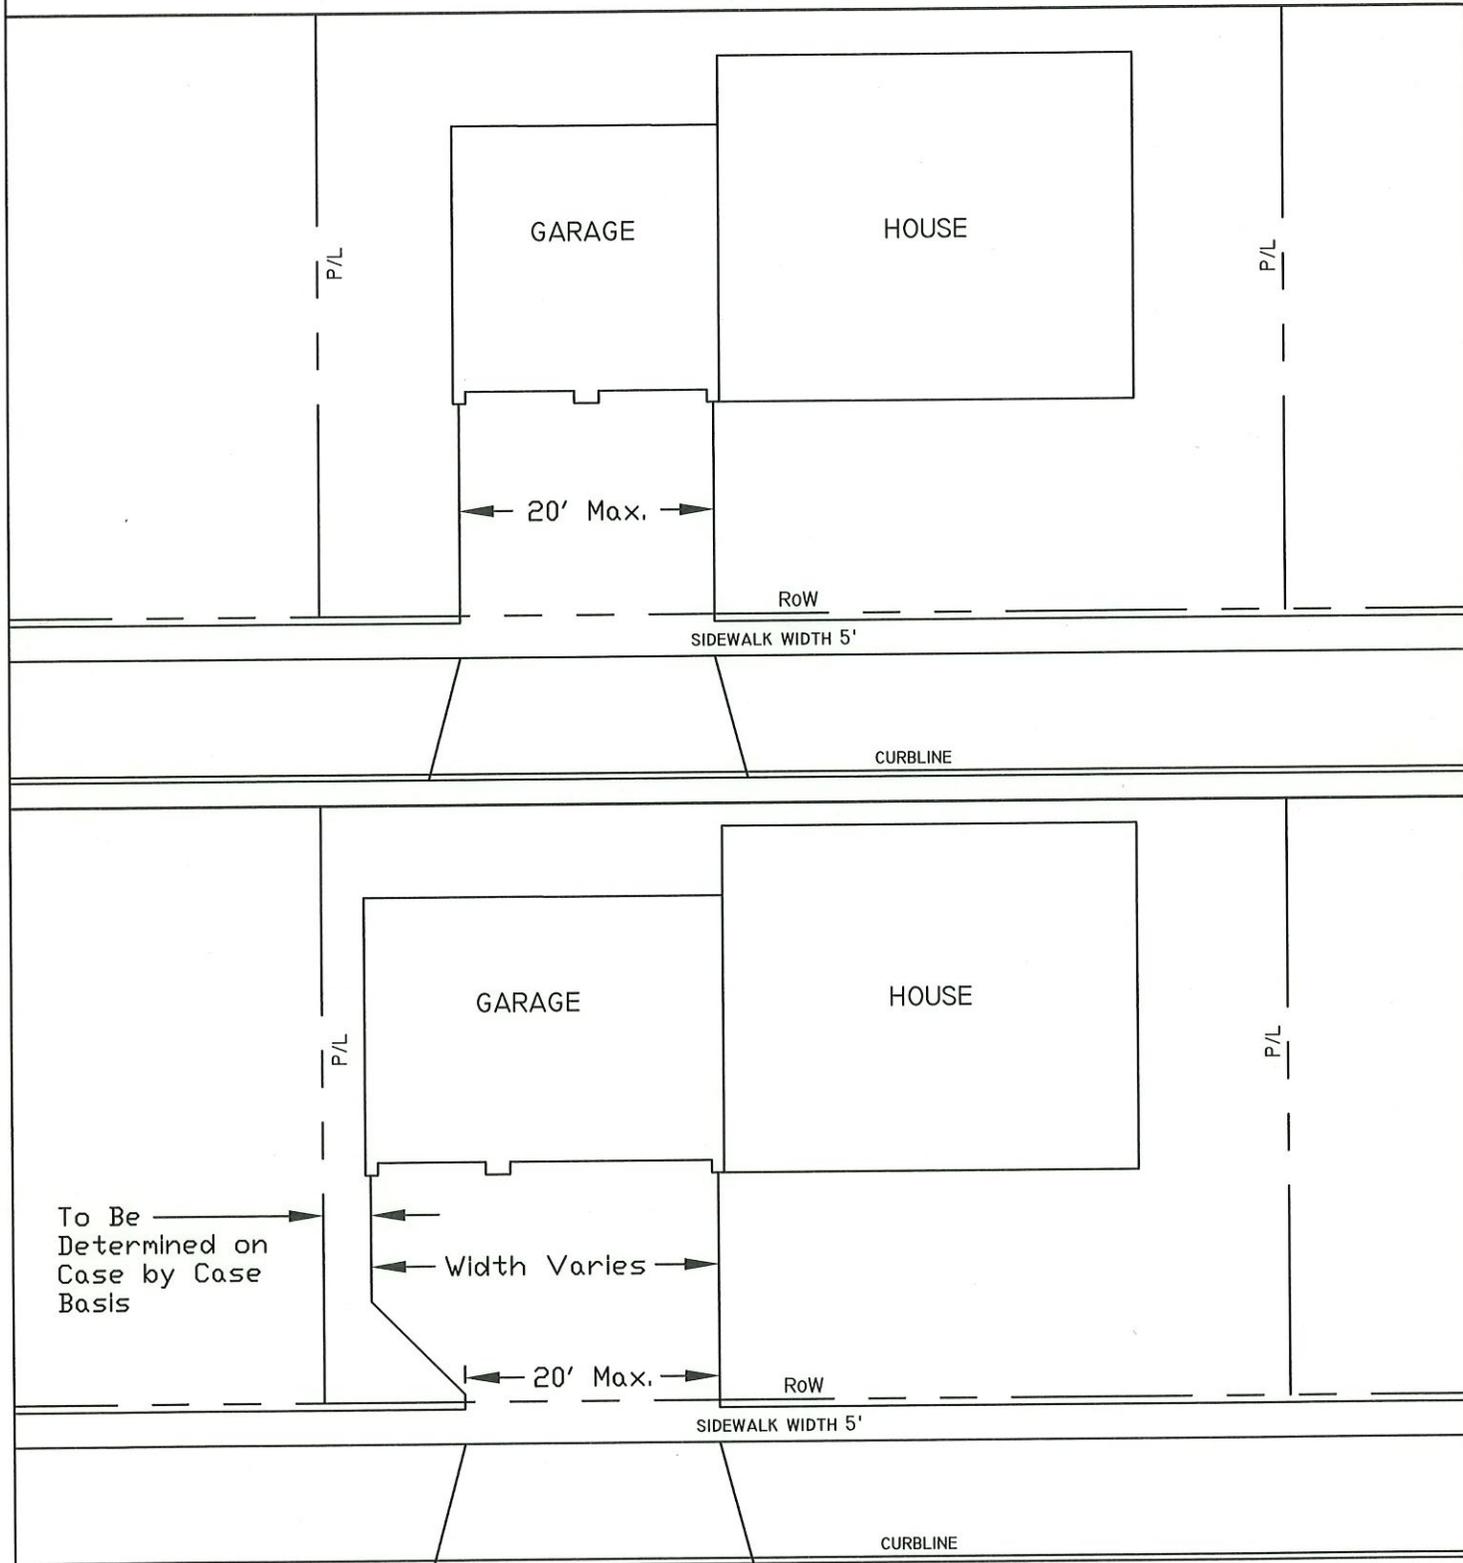

APPROVED 7-18-19
Mitch Valerif
 CITY ENGINEER

REVISED: 18 JUL 19

RESIDENTIAL
 DRIVE APPROACH
 FOR CURBED STREETS

CITY OF LANCASTER, OHIO
 DEPARTMENT OF ENGINEERING

STANDARD
 CONSTRUCTION DRAWING

DWG. BY:DDK.....
 CHK'D BY:MN.....

FILE NUMBER
P-21 2 of 2