



PLAN VIEW

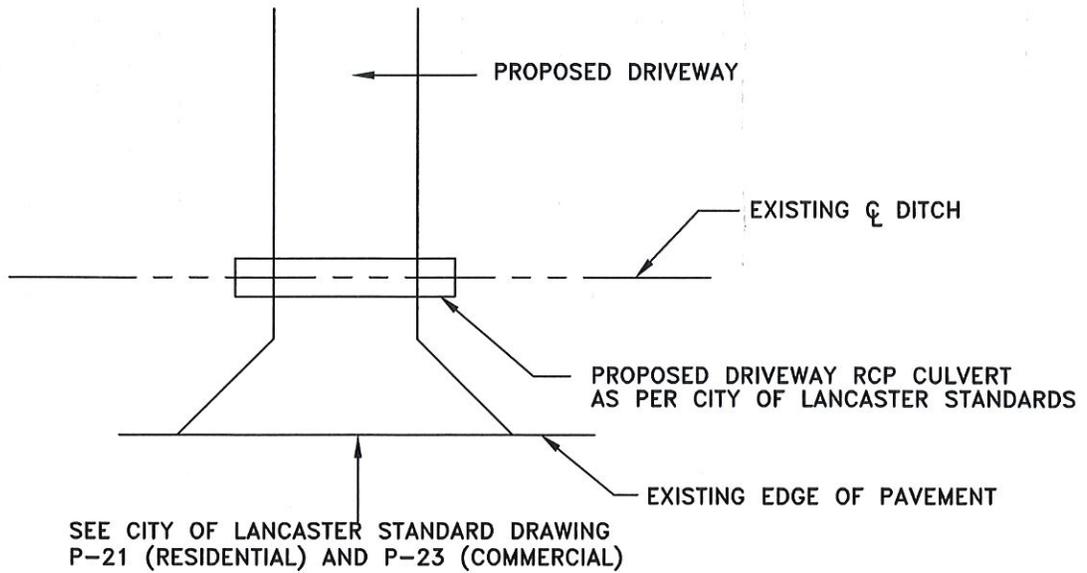

PROFILE VIEW

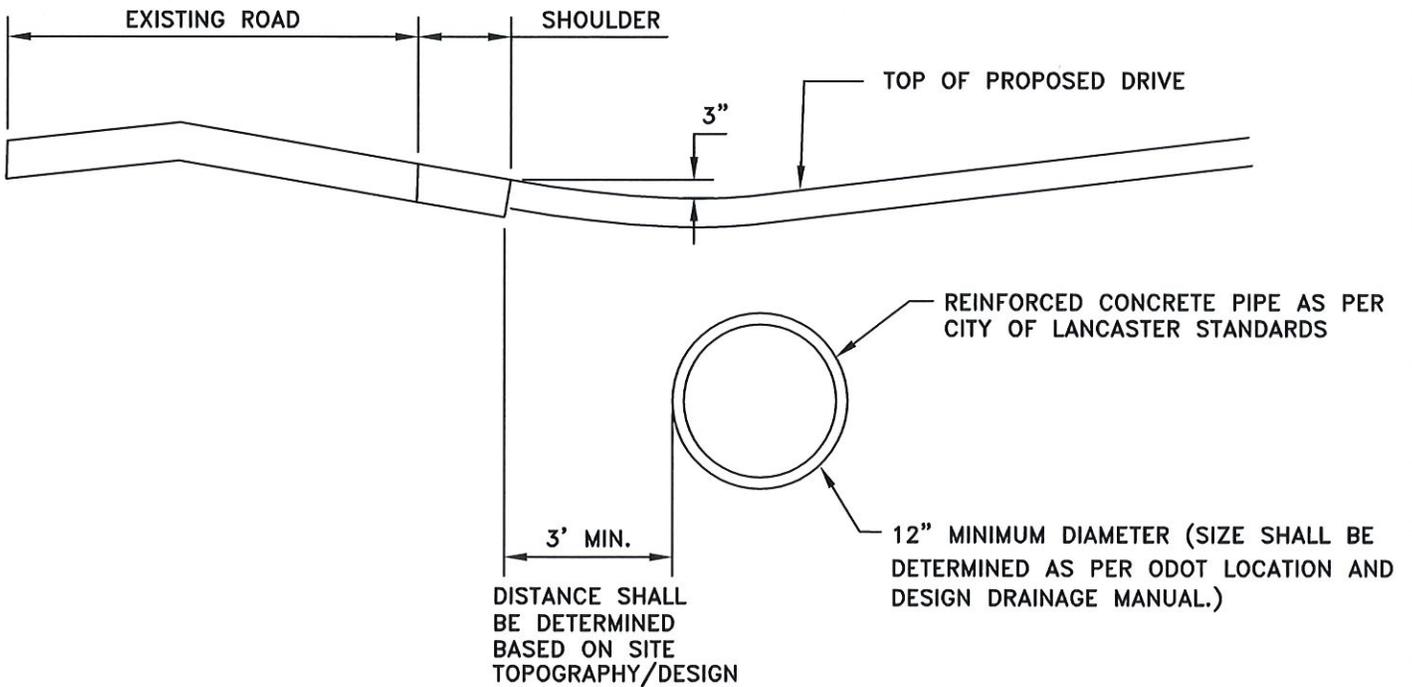

APPROVED 8-26-2020

Mitch Naley
CITY ENGINEER

REVISED: 08 AUG 20

DITCH
CULVERT
DETAIL

CITY OF LANCASTER, OHIO
DEPARTMENT OF ENGINEERING

STANDARD
CONSTRUCTION DRAWING

DWG. BY:ADH.....
CHK'D BY:MN.....

FILE NUMBER

D-4