


Rubber Fernco
At Beginning of
Concrete Encasement

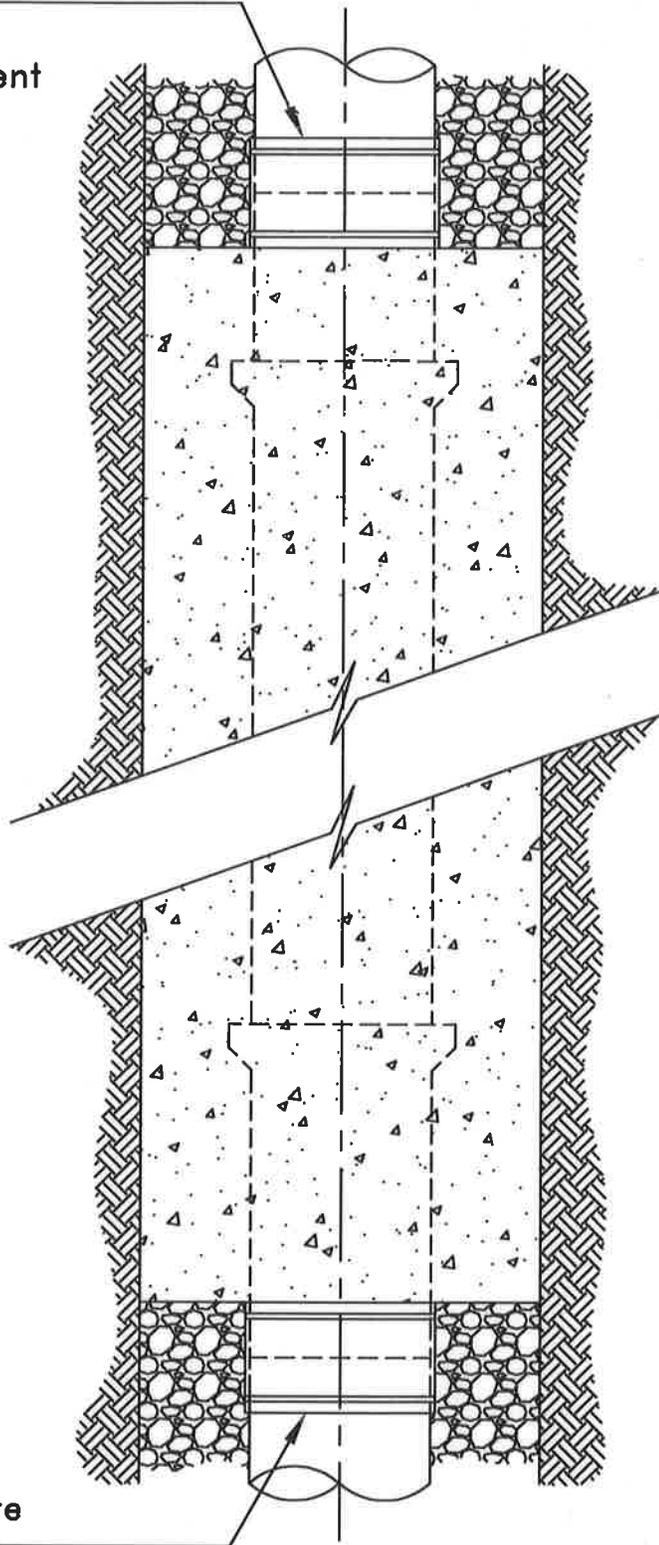

Rubber Fernco
At End of Concrete
Encasement

APPROVED 5-30-14

Brad Fagrell
CITY ENGINEER

REVISED: 29 MAY 14

ENCASEMENT DETAIL
6"-108" DIAMETER
ITEM 901

CITY OF LANCASTER, OHIO
DEPARTMENT OF ENGINEERING

STANDARD
CONSTRUCTION DRAWING

DWG. BY: DDK
CHK'D BY: SWW

FILE NUMBER
S-28 SHEET
2 of 2