

TEMPORARY ORDINANCE NO. 14-15

PERMANENT ORDINANCE NO. _____

AN ORDINANCE AMENDING THE ZONING MAP SUBJECT TO PASSAGE OF THE ANNEXATION OF 5.633 +/- ACRES FOR THE SHERIDAN DRIVE 1 PROPOSED ANNEXATION, AND DECLARE AN EMERGENCY

WHEREAS, the City of Lancaster, received a copy of the petition to annex the 5.633 +/- acres from the Fairfield County Commissioners from Pleasant Township to the City of Lancaster; and

WHEREAS, the City must pass an ordinance to establish zoning for newly annexed territory;

NOW THEREFORE BE IT ORDAINED BY THE COUNCIL OF THE CITY OF LANCASTER, STATE OF OHIO:

SECTION 1. That the zoning ordinance and map of the City of Lancaster, Ohio be and the same is hereby revised upon successful passage of the Ordinance to Accept the Annexation to establish the City Boundaries and to establish zoning for the 5.633 +/- acres, pursuant to Exhibit A, as follows:

- a. No new zoning is indicated as the 5.633 +/- acres of territory is roadway right-of-way not subject to zoning.

SECTION 2. The City Engineer is directed to make the changes on the zoning map.

SECTION 3. That this ordinance is hereby declared to be an emergency measure necessary for the immediate preservation of the public health, safety, and welfare by allowing for expansion of critical services of the City. Therefore this ordinance shall go into immediate effect.

Passed: _____ after _____ reading. Vote: Yeas _____ Nays _____

Approved: _____

President of Council

Attest: _____

Mayor


Offered by: _____

Second by: _____

Requested by Law Committee

I, Teresa L. Sandy, Clerk of Council do hereby certify that on _____, 2015 in the Lancaster Eagle Gazette published the summary of this ordinance in accordance with Ohio Revised Code 731.24.

Clerk of Council

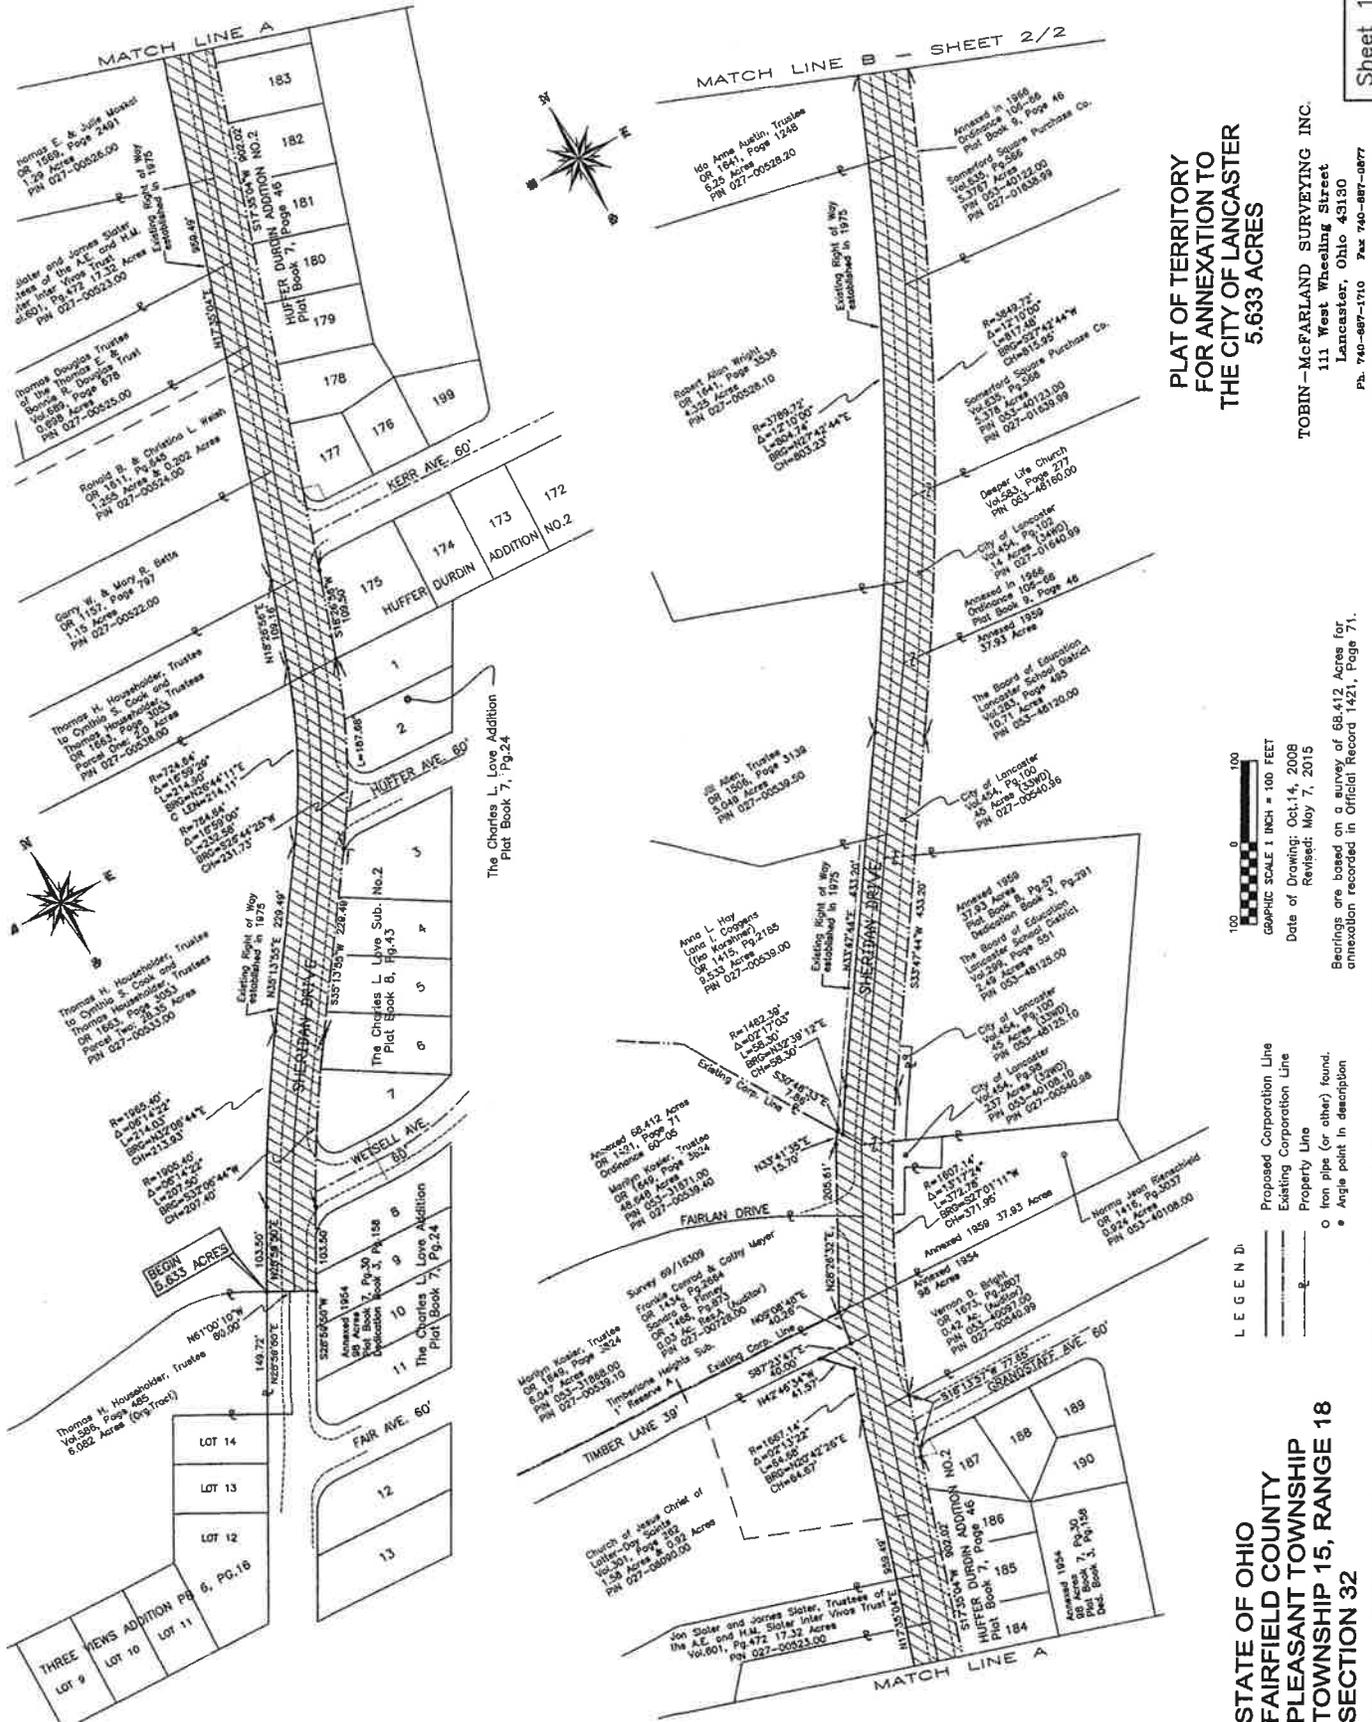

**PLAT OF TERRITORY
FOR ANNEXATION TO
THE CITY OF LANCASTER
5.633 ACRES**

TOBIN-MCFARLAND SURVEYING INC.
111 West Wheeling Street
Lancaster, Ohio 43130
Ph. 740-887-1710 Fax 740-887-0877



- LEGEND:**
- Proposed Corporation Line
 - Existing Corporation Line
 - Property Line
 - from pipe (or other) found.
 - Angle point in description

**STATE OF OHIO
FAIRFIELD COUNTY
PLEASANT TOWNSHIP
TOWNSHIP 15, RANGE 18
SECTION 32**


Bearings are based on a survey of 68.412 Acres for annexation recorded in Official Record 1421, Page 71.

GRAPHIC SCALE 1 INCH = 100 FEET
Date of Drawing: Oct. 14, 2008
Revised: May 7, 2015

PLAT OF TERRITORY FOR ANNEXATION TO THE CITY OF LANCASTER 5.633 ACRES


LOCATION MAP

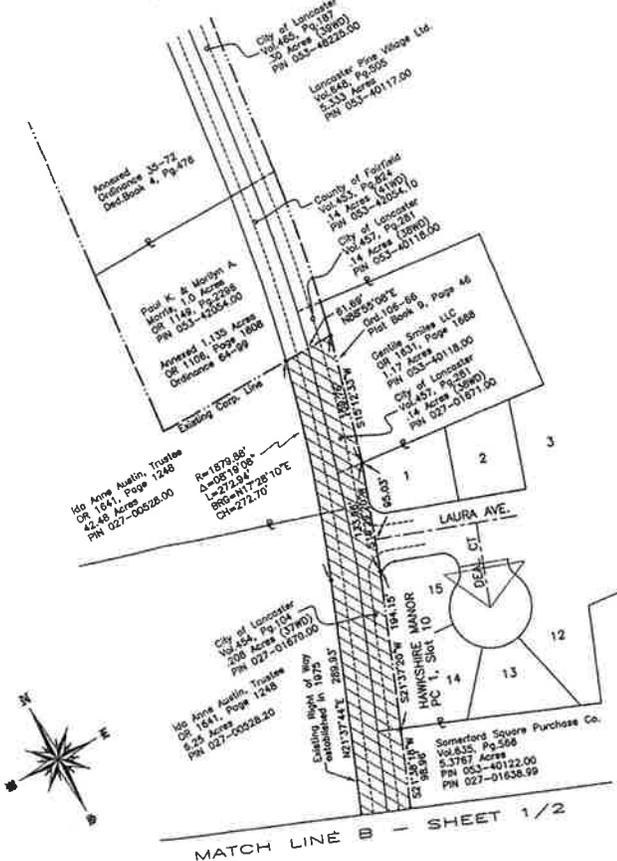

- LEGEND:**
- Proposed Corporation Line
 - Existing Corporation Line
 - Property Line
 - Iron pipe (or other) found
 - Angle point in description

NOTE:
 The territory to be annexed has a total perimeter boundary of 8299 feet, a minimum of which 4475 feet (53%) is contiguous to the City of Lancaster's existing corporation line.
 The right of way for Sheridan Drive (CR56), in the area being annexed, was acquired by the County of Fairfield for a road improvement project in 1975. See the existing plans on file with the County Engineer for reference.
 Bearings are based on a survey of 66.412 Acres for annexation recorded in Official Record 1421, Page 71.
 Date of Drawing: Oct. 14, 2008
 Revised: May 7, 2015

DESCRIPTION OF 5.633 ACRES

Situated in the State of Ohio, County of Fairfield, Township of Pleasant, Township 15, Range 18, Section 32, Beginning at a point on the existing west right of way line (established in 1975) of Sheridan Drive, said point is located North 28 degrees 59'50" East a distance of 1407.72 feet from the southeast corner of Lot 14 in the "Three Views Addition as recorded in Plat Book 6, Page 16;

thence with the existing west right of way line of Sheridan Drive the following eighteen (18) courses:

1. North 28 degrees 59'50" East a distance of 101.50 feet to a point;
2. with a curve to the right having a radius of 1965.40 feet, a central angle of 06 degrees 14'22", an arc length of 214.03 feet and a chord bearing North 33 degrees 06'44" East a distance of 213.93 feet to a point;
3. North 35 degrees 13'55" East a distance of 229.69 feet to a point;
6. North 17 degrees 15'04" East a distance of 189.49 feet to a point;
7. with a curve to the right having a radius of 1867.14 feet, a central angle of 02 degrees 13'27", an arc length of 64.68 feet and a chord bearing North 20 degrees 42'26" West a distance of 64.67 feet to a point;
8. North 42 degrees 46'34" West a distance of 41.57 feet to a point on the south line of Timber Lane;
9. South 87 degrees 23'47" East a distance of 40.36 feet to a point on the north line of Timber Lane;
10. North 09 degrees 09'48" East a distance of 40.36 feet to a point on the north line of Timber Lane and on the City of Lancaster;
11. with the City of Lancaster corporation line North 28 degrees 20'37" East a distance of 205.61 feet to a point;
12. with the City of Lancaster corporation line North 28 degrees 20'37" East a distance of 15.70 feet to a point;
18. with the City of Lancaster corporation line North 88 degrees 55'08" East a distance of 61.69 feet to a point;
22. thence continuing with the City of Lancaster corporation line South 21 degrees 37'44" West a distance of 98.96 feet to a point, said point being 30.00 feet right of P.T. Station 55+52.14;
23. with a curve to the right having a radius of 1009.50 feet and a chord bearing South 27 degrees 42'44" West a distance of 815.95 feet to a point, said point being 30.00 feet right of P.C. Station 47+41.03;
29. South 33 degrees 47'44" West a distance of 433.20 feet to a point, said point being 30.00 feet left of P.T. Station 47+41.03;
30. with a curve to the right having a radius of 1607.14 feet, a central angle of 13 degrees 17'24", an arc length of 372.78 feet and a chord bearing South 27 degrees 01'11" West a distance of 371.95 feet to a point on the north line of Grandstaff Avenue;
33. thence continuing with the City of Lancaster corporation line South 18 degrees 26'56" West a distance of 109.50 feet to a point on the southeast corner of Lot 175 and the northwest corner of Lot 1 in The Charles L. Love Addition as recorded in Plat Book 7, Page 24;
34. with a curve to the right having a radius of 232.38 feet and a chord bearing South 26 degrees 44'25" West, passing the southeast corner of Huffer Drive as recorded in Plat Book 7, Page 24;
